


MANDI ←

KALKHAR →

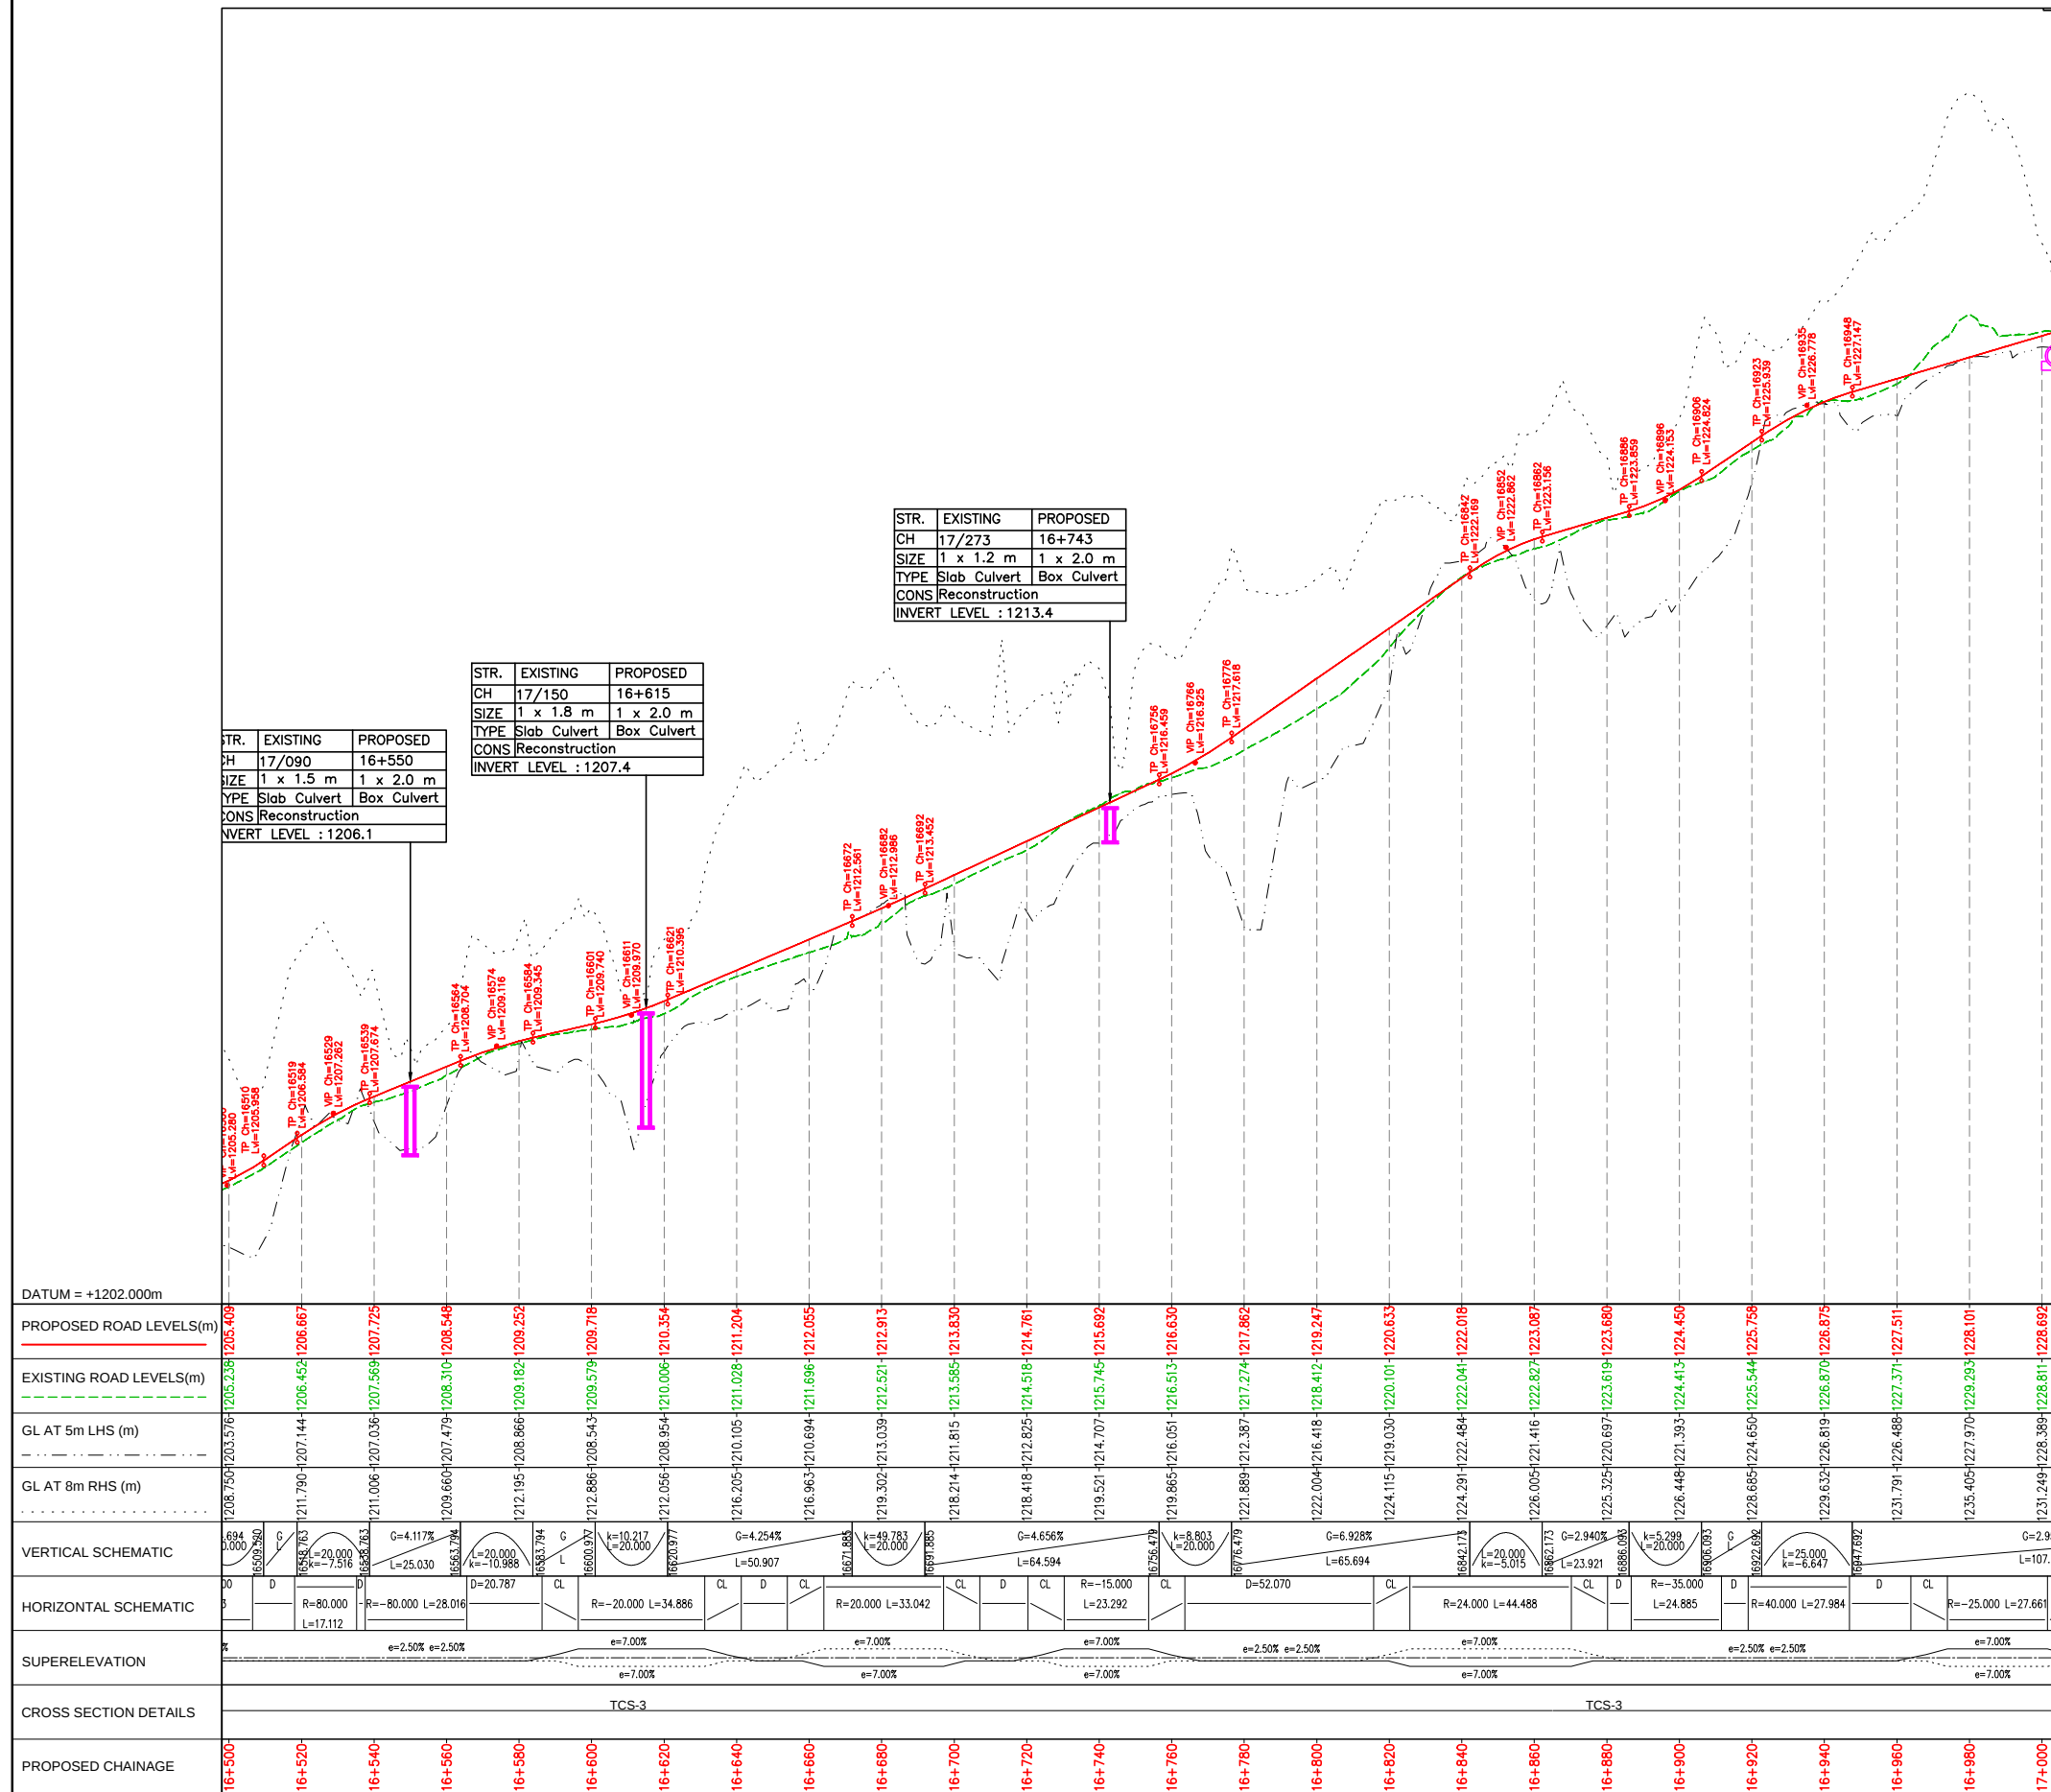

TENDER PURPOSE ONLY

REV	DATE	DESCRIPTION	DESIGNED	DRAWN	CHECKED	APPROVED

CLIENT:

 HIMACHAL PRADESH ROAD AND OTHER INFRASTRUCTURE DEVELOPMENT CORPORATION LIMITED.


CONSULTANT:

 SATRA SERVICES AND SOLUTIONS PVT LTD.
#1-8-359 to 363, 4th Floor, Centre Point Building, SP Road, Begumpet, Secunderabad, Telangana - 500003, India.
Tel: +91 40 2784 0040, Fax: +91 40 2784 0050, E-mail: info@satragroup.in, Web: www.satragroup.in

PROJECT:

Himachal Pradesh State Roads Transformation Project (HPSRTP)

SCALE:
HOR 1:1500
VER 1:200

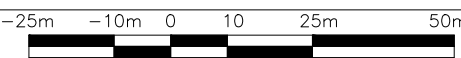

DESIGNED MADHUBABU
DRAWN DANIEL
CHECKED CHANDRA/ASHIK
APPROVED PRADEEP KAPLA

TITLE : PLAN & PROFILE
FROM CH: 16+500 TO CH: 17+000


DRAWING NO : HP/MAN-KAL/P&P-12B

ROAD NAME : Package-VI:
Upgradation of Mandi - Rewalsar - Kalkhar Road in Mandi District From Km 11+000 To Km 27+854

SHEET 12B OF 22

MANDI

KALKHAR

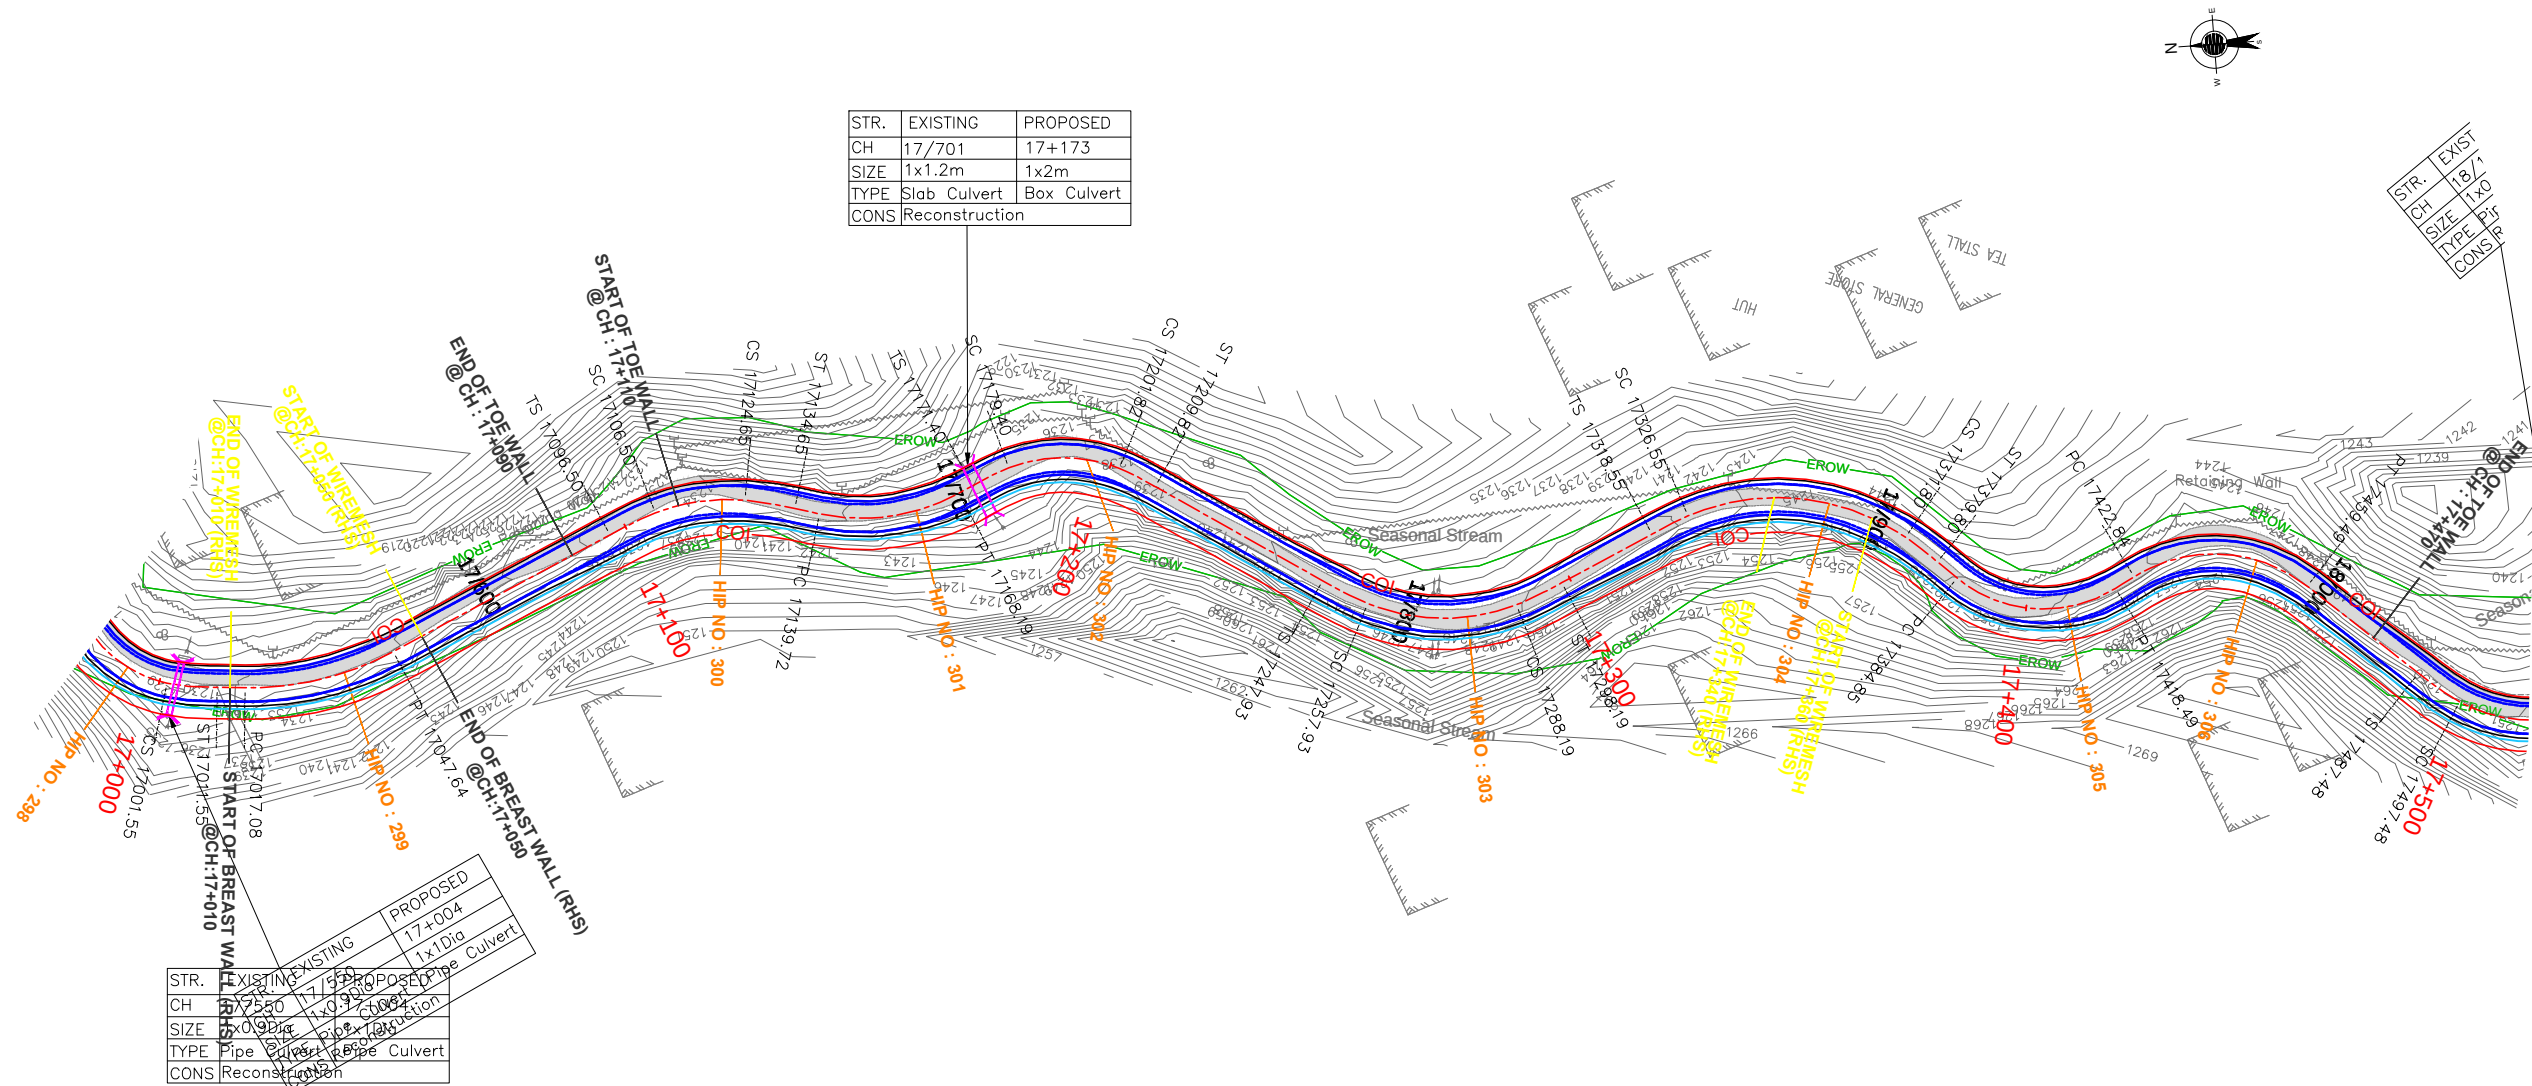

TENDER PURPOSE ONLY

REV	DATE	DESCRIPTION	DESIGNED	DRAWN	CHECKED	APPROVED

CLIENT:



HIMACHAL PRADESH ROAD
AND OTHER INFRASTRUCTURE DEVELOPMENT
CORPORATION LIMITED.

CONSULTANT:




SATRA SERVICES AND SOLUTIONS PVT LTD.
#1-8-359 to 363, 4th Floor, Centre Point Building, SP Road, Begumpet,
Secunderabad, Telangana – 500003, India.
Tel: +91 40 2784 0040, Fax: +91 40 2784 0050,
E-mail: info@satragroup.in, Web: www.satragroup.in

PROJECT:

Himachal Pradesh State Roads Transformation
Project (HPSRTP)


SCALE:
HOR 1:1500
VER 1:200

–25m –10m 0 10 25m 50m

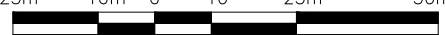


DESIGNED	MADHUBABU
DRAWN	DANIEL
CHECKED	CHANDRA/ASHIK
APPROVED	PRADEEP KAPLA

TITLE : PLAN & PROFILE FROM CH: 17+000 TO CH: 17+500	
DRAWING NO : HP/MAN-KAL/P&P-13A	
ROAD NAME : Package-VI: Upgradation of Mandi - Rewalsar - Kalkhar Road in Mandi District From Km 11+000 To Km 27+854	SHEET 13A OF 22

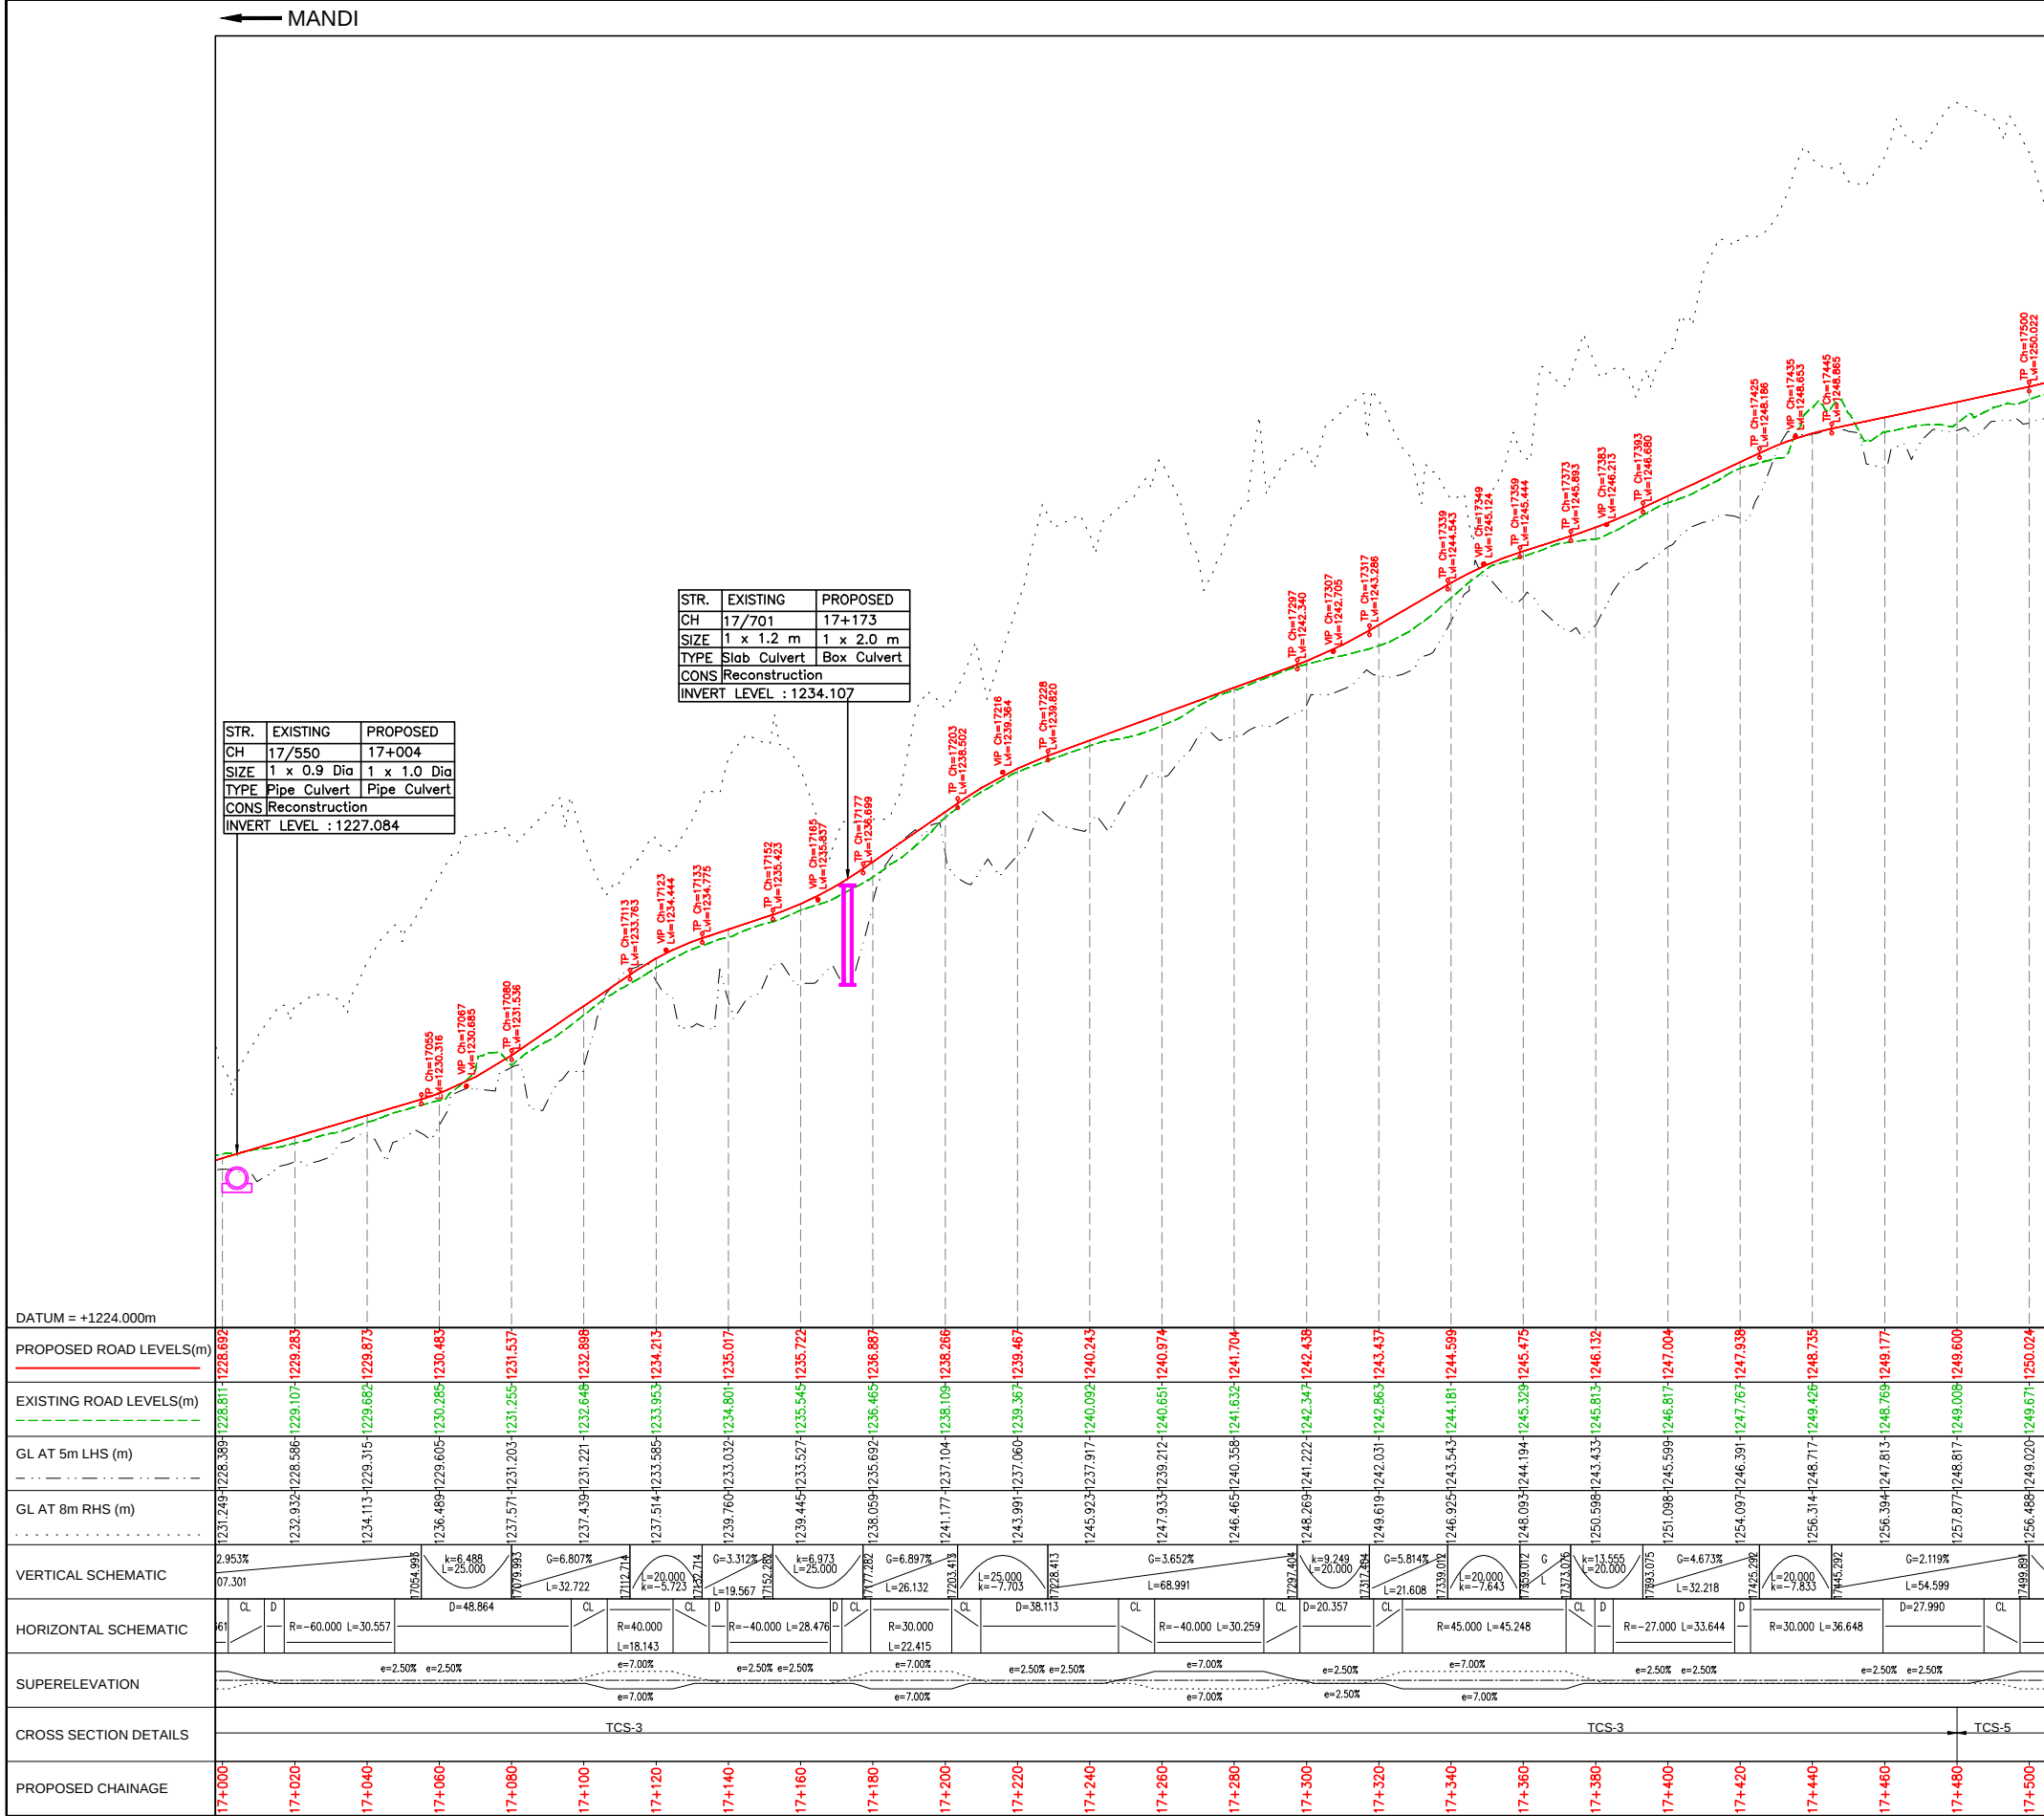

MANDI

KALKHAR

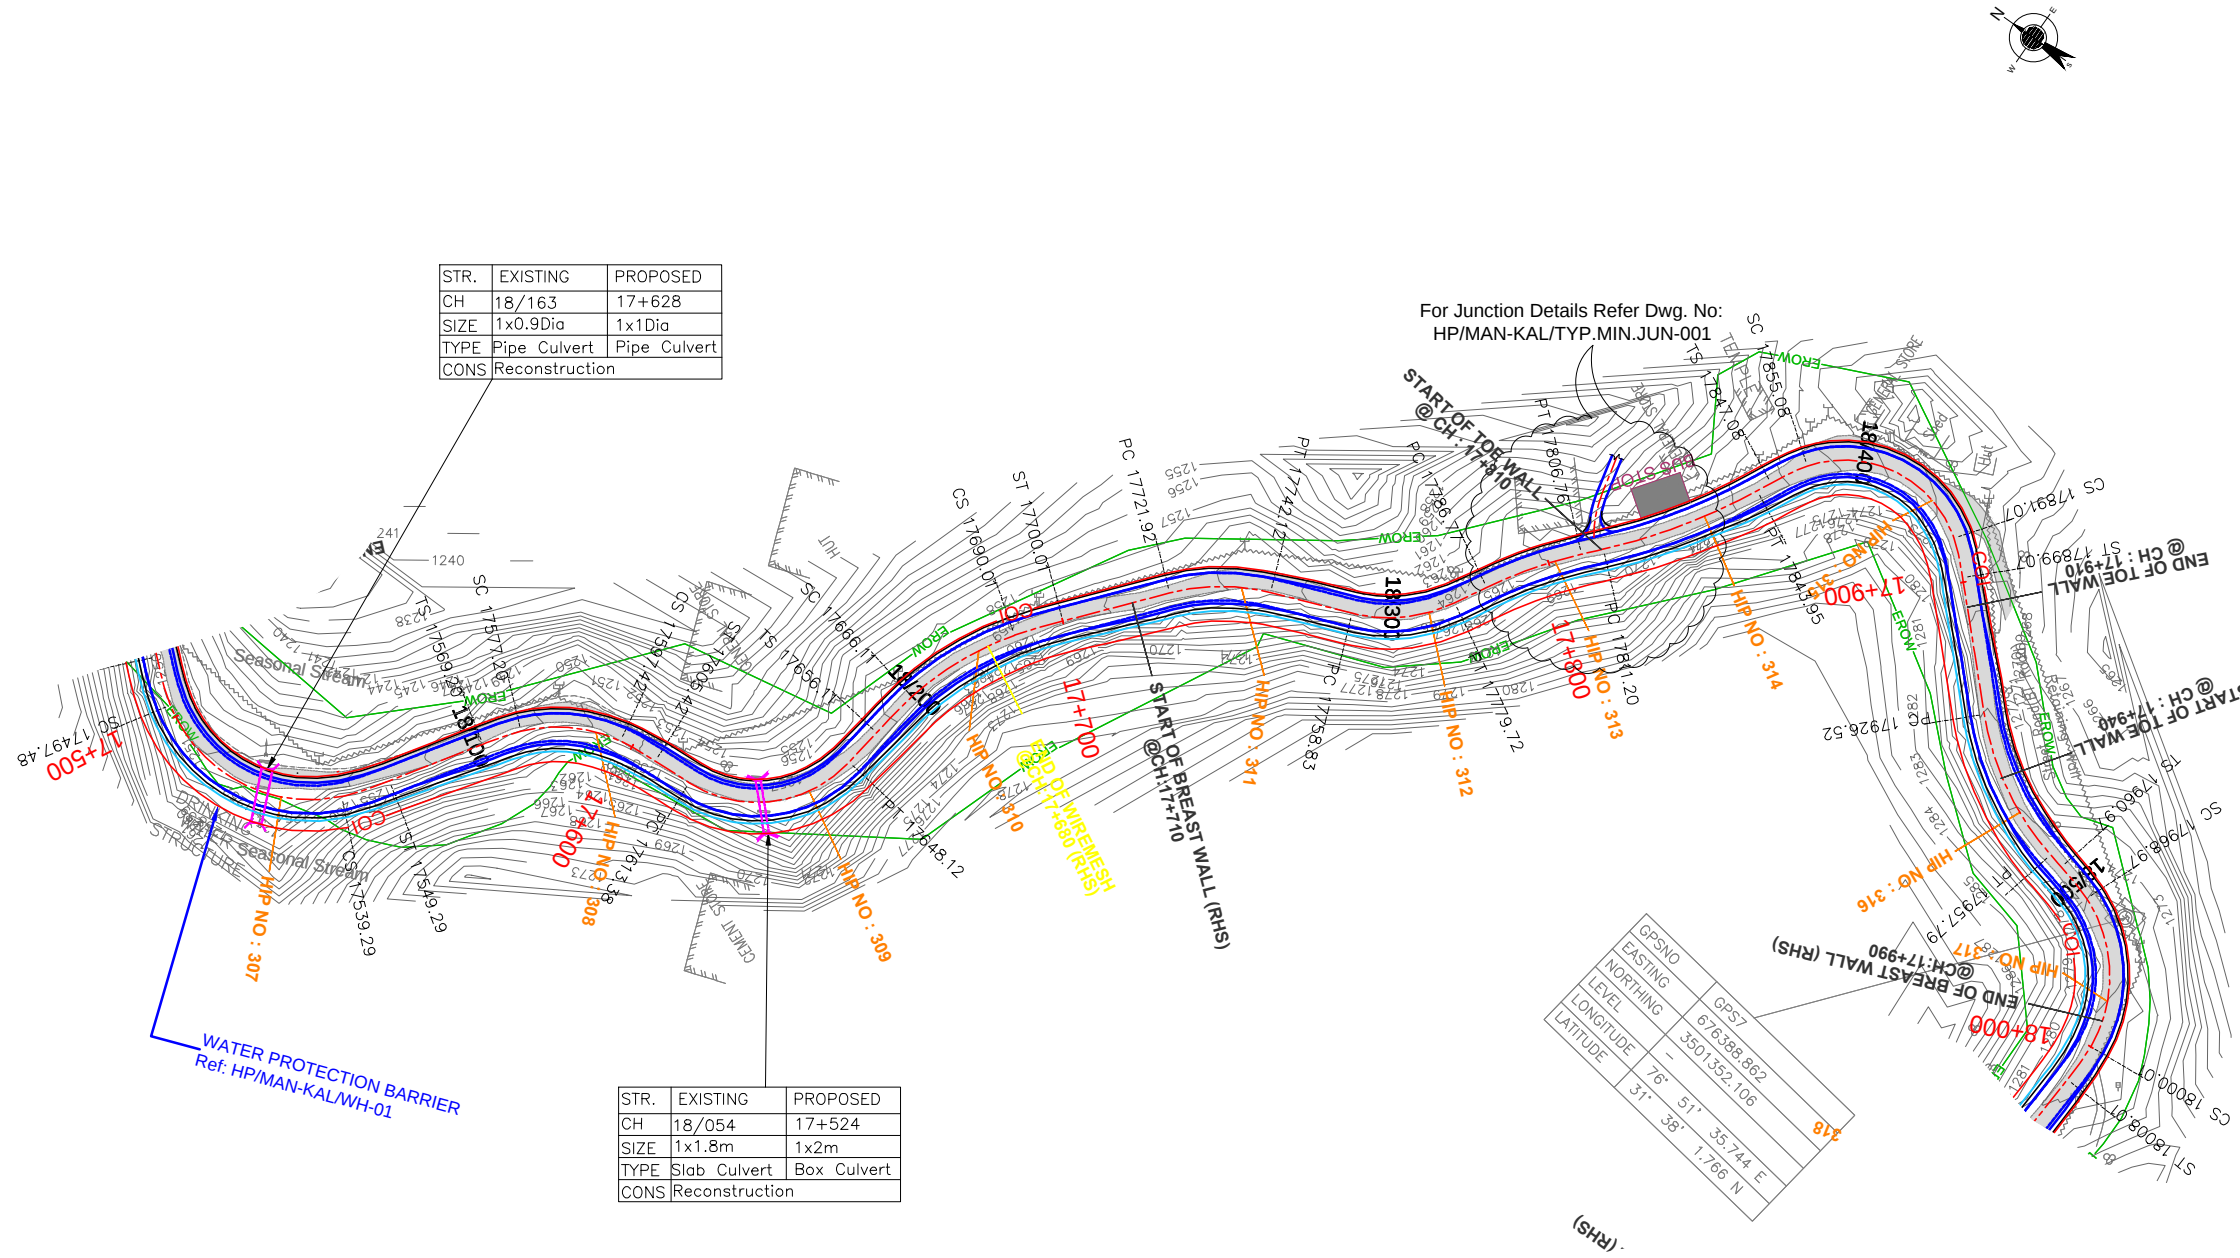

TENDER PURPOSE ONLY

REV	DATE	DESCRIPTION	DESIGNED	DRAWN	CHECKED	APPROVED

CLIENT:



HIMACHAL PRADESH ROAD
AND OTHER INFRASTRUCTURE DEVELOPMENT
CORPORATION LIMITED.

CONSULTANT:




SATRA SERVICES AND SOLUTIONS PVT LTD.
#1-8-359 to 363, 4th Floor, Centre Point Building, SP Road, Begumpet,
Secunderabad, Telangana – 500003, India.
Tel: +91 40 2784 0040, Fax: +91 40 2784 0050,
E-mail: info@satragroup.in, Web: www.satragroup.in

PROJECT:


Himachal Pradesh State Roads Transformation
Project (HPSRTP)

SCALE:
HOR 1:1500
VER 1:200

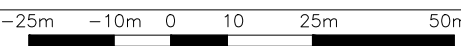

DESIGNED	MADHUBABU
DRAWN	DANIEL
CHECKED	CHANDRA/ASHIK
APPROVED	PRADEEP KAPLA

TITLE : PLAN & PROFILE FROM CH: 17+500 TO CH: 18+000	
DRAWING NO : HP/MAN-KAL/P&P-14A	
ROAD NAME : Package-VI: Upgradation of Mandi - Rewalsar - Kalkhar Road in Mandi District From Km 11+000 To Km 27+854	SHEET 14A OF 22

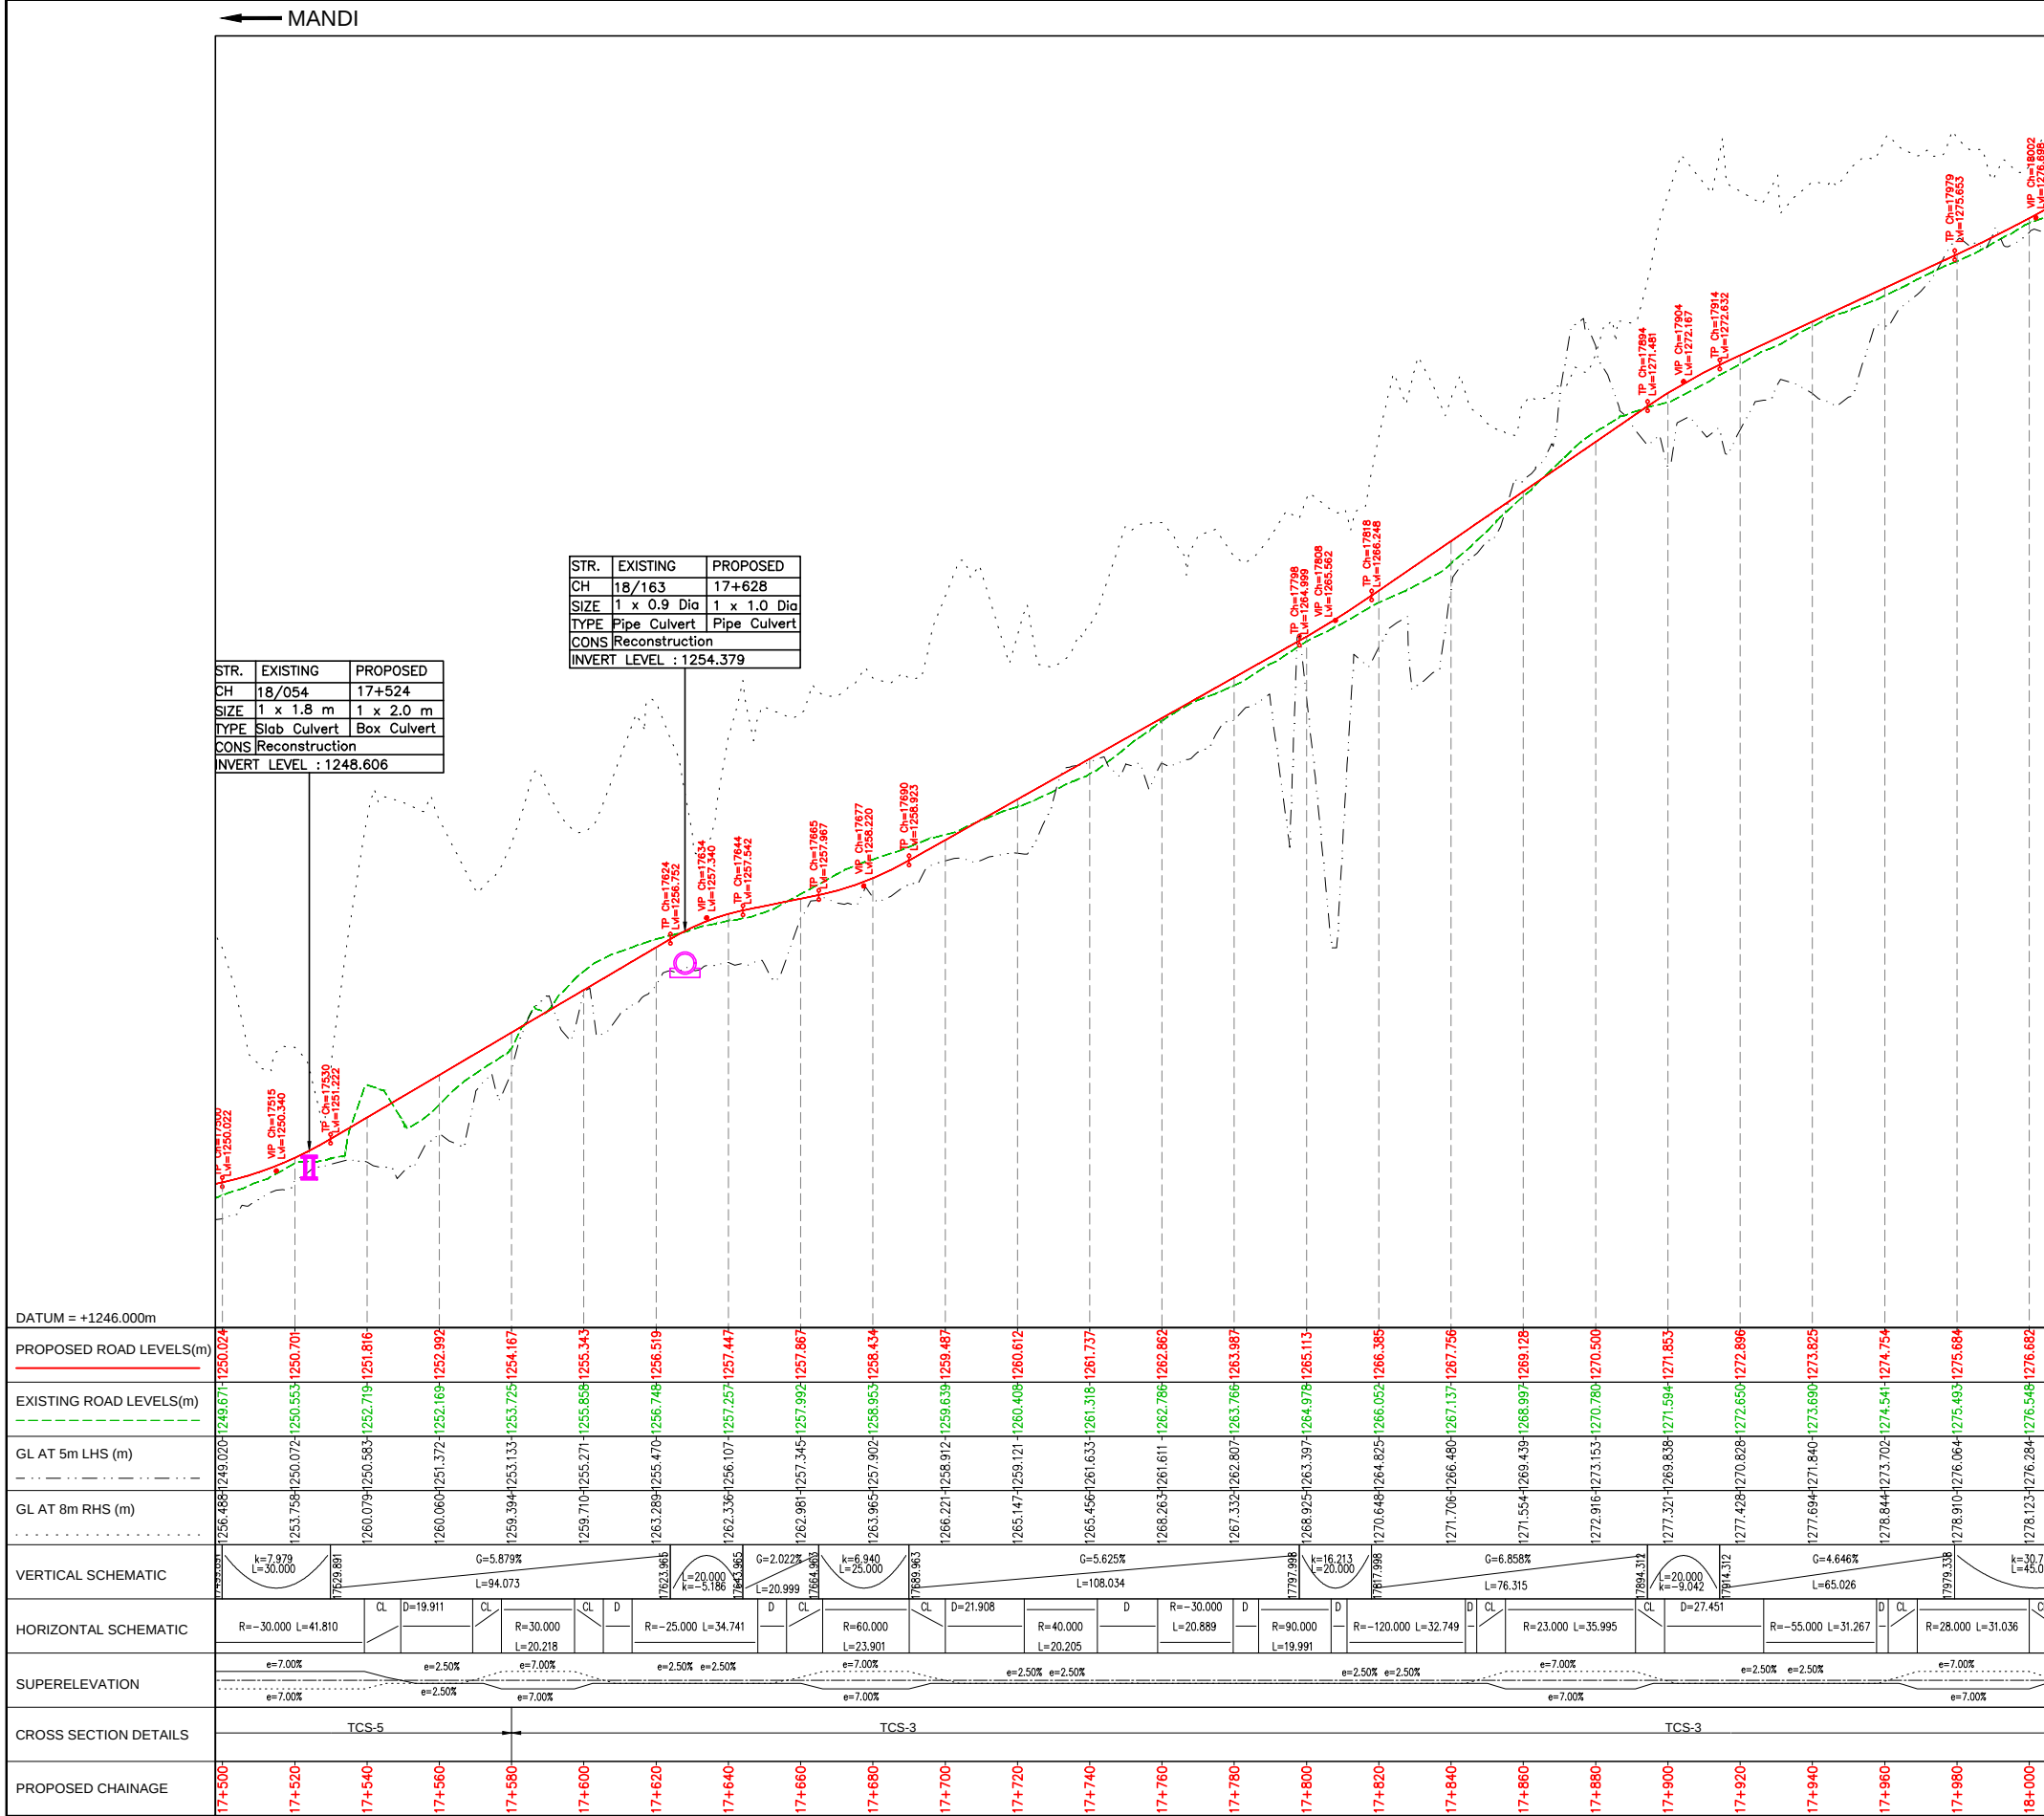

TENDER PURPOSE ONLY


CLIENT: HIMACHAL PRADESH ROAD AND OTHER INFRASTRUCTURE DEVELOPMENT CORPORATION LIMITED. CONSULTANT: SATRA SERVICES AND SOLUTIONS PVT LTD. #1-8-359 to 363, 4th Floor, Centre Point Building, SP Road, Begumpet, Secunderabad, Telangana - 500003, India. Tel: +91 40 2784 0040, Fax: +91 40 2784 0050, E-mail: info@satragroup.in, Web: www.satragroup.in PROJECT: Himachal Pradesh State Roads Transformation Project (HPSRTP) SCALE: HOR 1:1500 VER 1:200 					DESIGNED	MADHUBABU	TITLE : PLAN & PROFILE FROM CH: 17+500 TO CH: 18+000	
					DRAWN	DANIEL		
					CHECKED	CHANDRA/ASHIK	ROAD NAME : Package-VI: Upgradation of Mandi - Rewalsar - Kalkhar Road in Mandi District From Km 11+000 To Km 27+854	
					APPROVED	PRADEEP KAPLA		

REV | DATE | DESCRIPTION | DESIGNED | DRAWN | CHECKED | APPROVED

U:\92.168.1.240\projects\501041055-HP-SRTP\04 Designs\01 Highways\02 Drawings\Working\05. DPR 2019 12 27\PKG-5 MDR-26\17.06.2021\02. 1-P&P\MDR-26 P&P 2020 12 29 P6.dwg

MANDI

KALKHAR

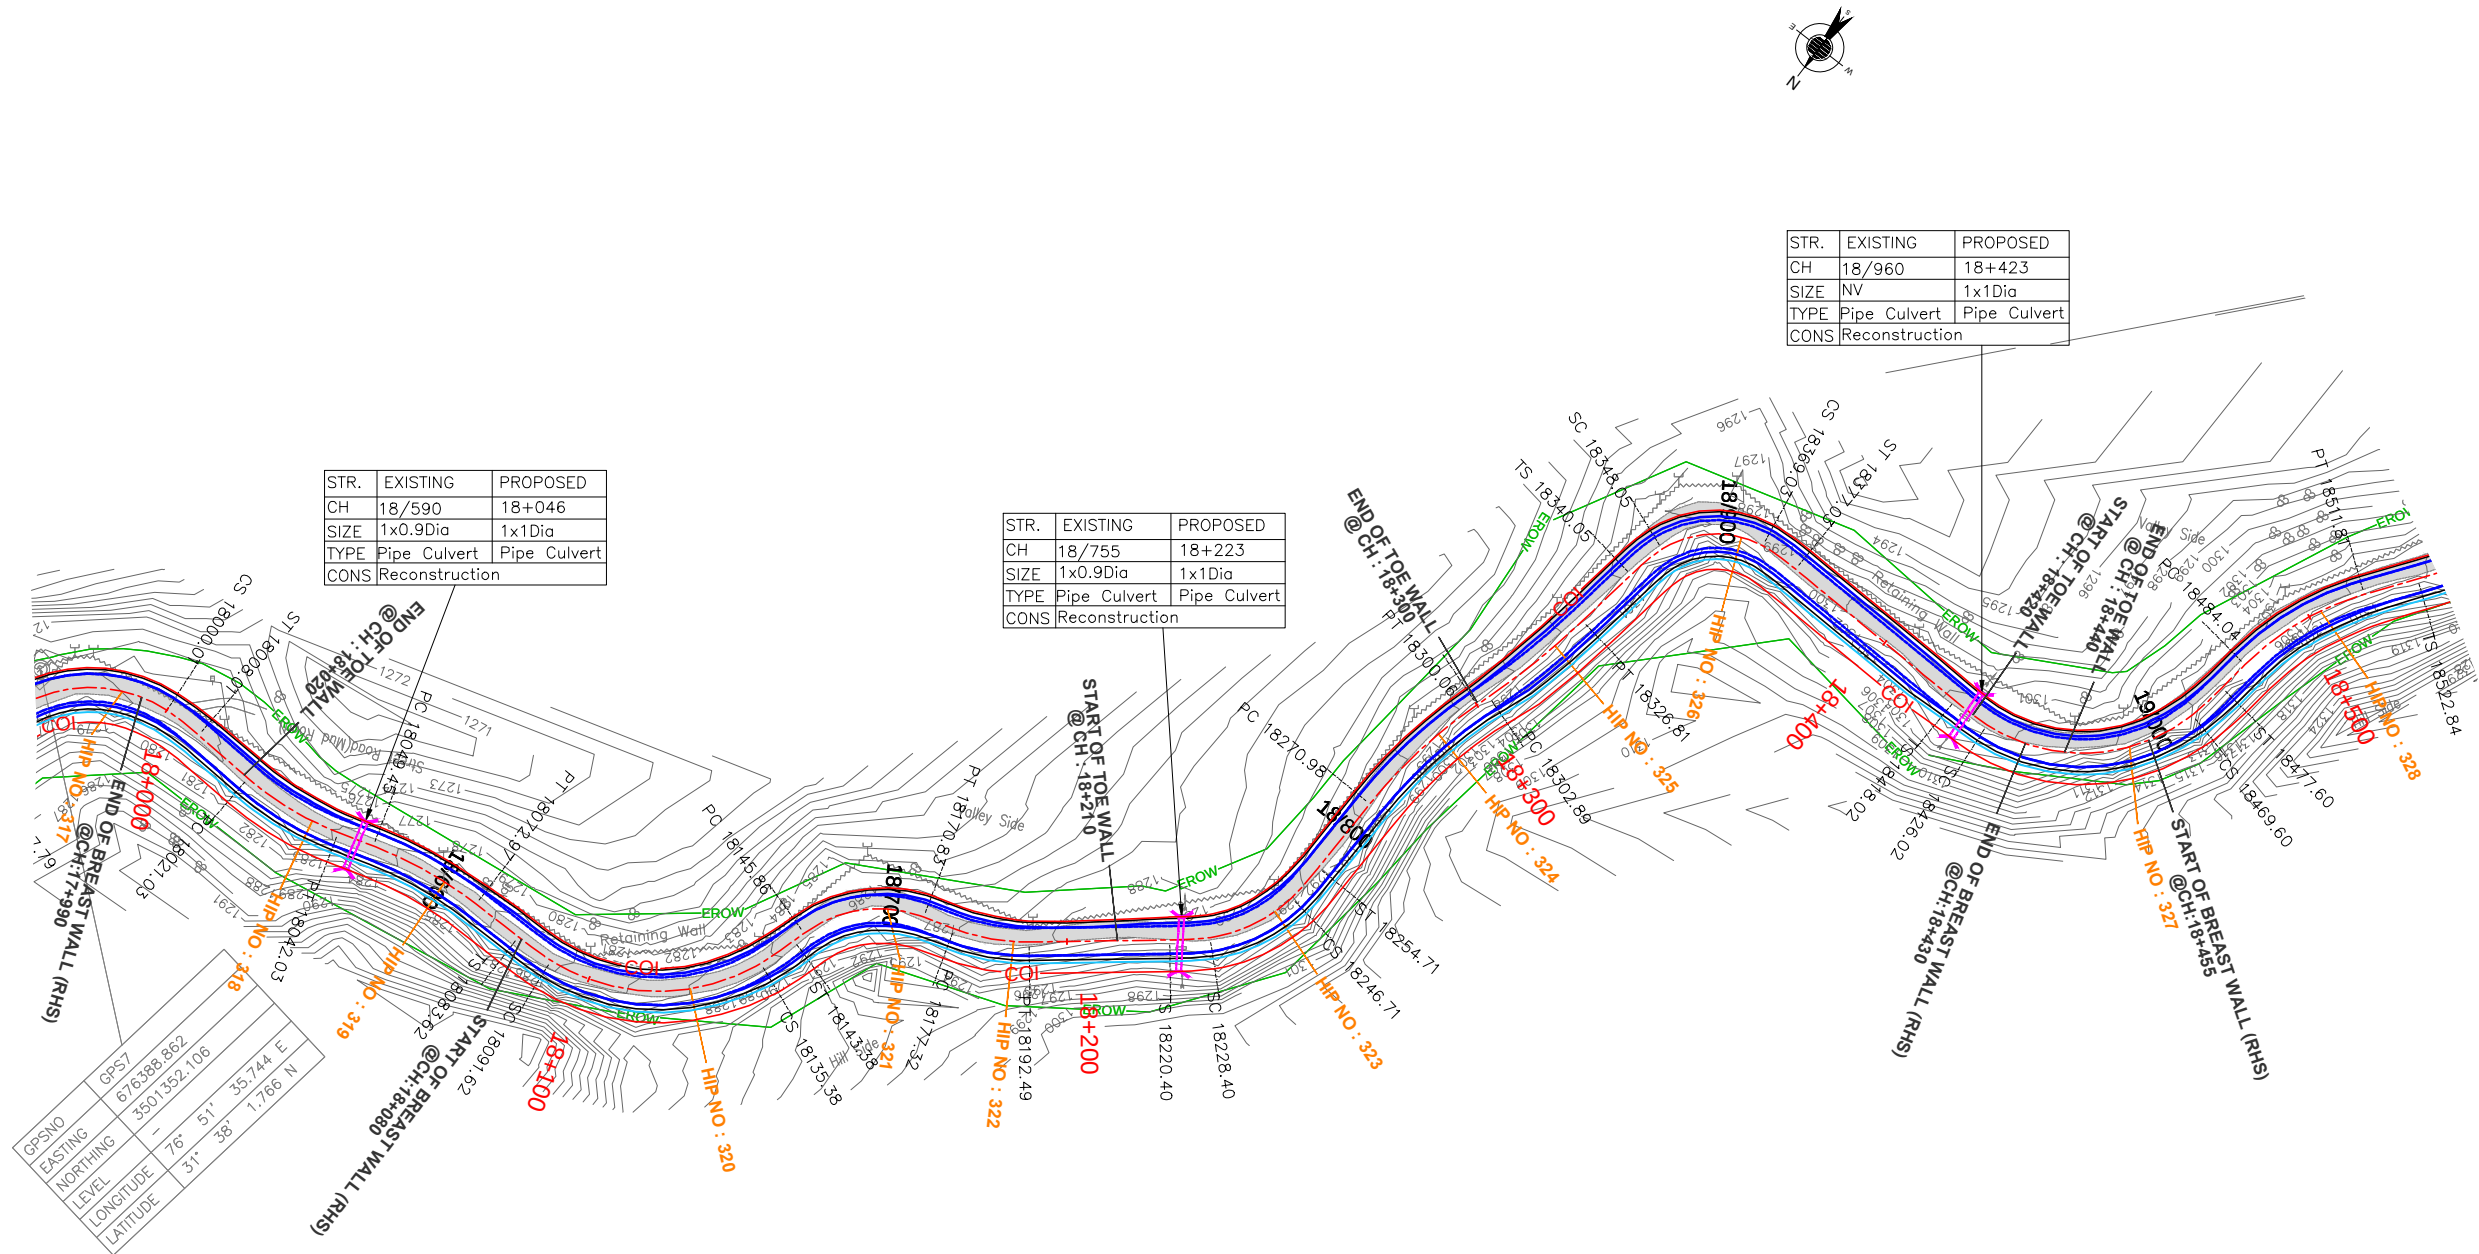

TENDER PURPOSE ONLY

REV	DATE	DESCRIPTION	DESIGNED	DRAWN	CHECKED	APPROVED

CLIENT:



HIMACHAL PRADESH ROAD
AND OTHER INFRASTRUCTURE DEVELOPMENT
CORPORATION LIMITED.

CONSULTANT:




SATRA SERVICES AND SOLUTIONS PVT LTD.
#1-8-359 to 363, 4th Floor, Centre Point Building, SP Road, Begumpet,
Secunderabad, Telangana - 500003, India.
Tel: +91 40 2784 0040, Fax: +91 40 2784 0050,
E-mail: info@satragroup.in, Web: www.satragroup.in

PROJECT:

Himachal Pradesh State Roads Transformation
Project (HPSRTP)

SCALE:
HOR 1:1500
VER 1:200

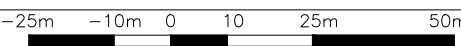

DESIGNED	MADHUBABU
DRAWN	DANIEL
CHECKED	CHANDRA/ASHIK
APPROVED	PRADEEP KAPLA

TITLE :

PLAN & PROFILE
FROM CH: 18+000 TO CH: 18+500


DRAWING NO : HP/MAN-KAL/P&P-15A

ROAD NAME : Package-VI:
Upgradation of Mandi - Rewalsar - Kalkhar Road in
Mandi District From Km 11+000 To Km 27+854

SHEET 15A OF 22

← MANDI

KALKHAR →

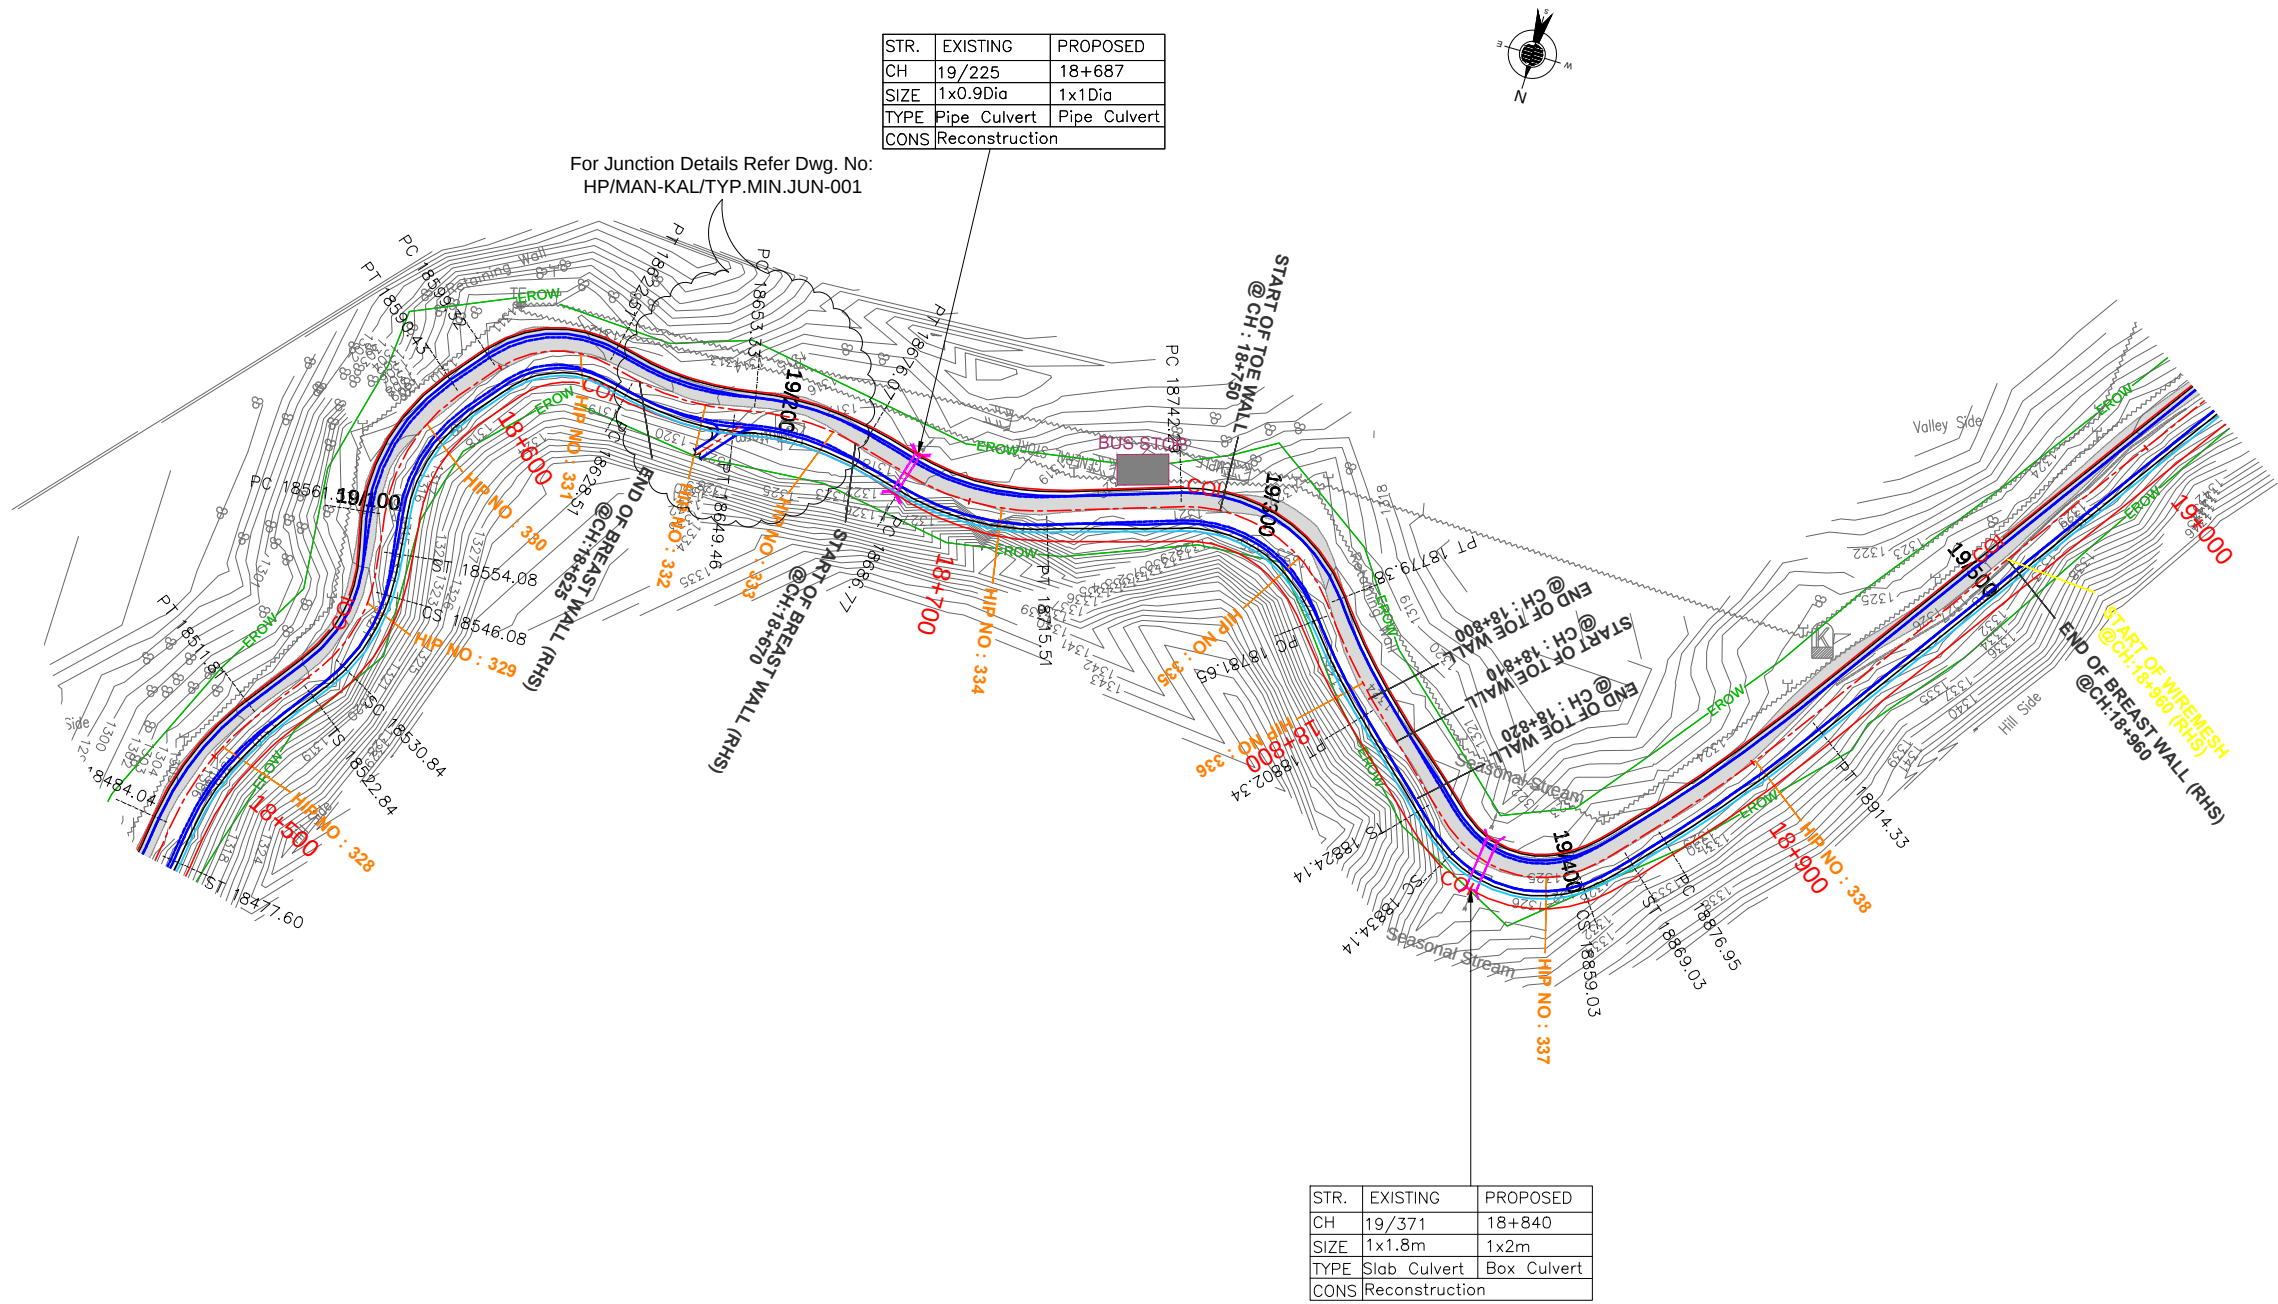

TENDER PURPOSE ONLY

REV	DATE	DESCRIPTION	DESIGNED	DRAWN	CHECKED	APPROVED

CLIENT:



HIMACHAL PRADESH ROAD
AND OTHER INFRASTRUCTURE DEVELOPMENT
CORPORATION LIMITED.

CONSULTANT:




SATRA SERVICES AND SOLUTIONS PVT LTD.
#1-8-359 to 363, 4th Floor, Centre Point Building, SP Road, Begumpet,
Secunderabad, Telangana – 500003, India.
Tel: +91 40 2784 0040, Fax: +91 40 2784 0050,
E-mail: info@satragroup.in, Web: www.satragroup.in

PROJECT:

Himachal Pradesh State Roads Transformation
Project (HPSRTP)

SCALE:
HOR 1:1500
VER 1:200

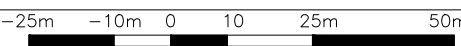


DESIGNED	MADHUBABU
DRAWN	DANIEL
CHECKED	CHANDRA/ASHIK
APPROVED	PRADEEP KAPLA

TITLE : PLAN & PROFILE
FROM CH: 18+500 TO CH: 19+000

DRAWING NO : HP/MAN-KAL/P&P-16A

ROAD NAME : Package-VI:
Upgradation of Mandi - Rewalsar - Kalkhar Road in
Mandi District From Km 11+000 To Km 27+854

SHEET 16A OF 22

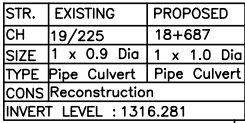

STR.	EXISTING	PROPOSED
CH	19/371	18+840
SIZE	1 x 1.8 m	1 x 2.0 m
TYPE	Slab Culvert	Box Culvert
CONS	Reconstruction	
INVERT	LEVEL : 1321.469	

STR.	EXISTING	PROPOSED
CH	19/225	18+687
SIZE	1 x 0.9 Dia	1 x 1.0 Dia
TYPE	Pipe Culvert	Pipe Culvert
CONS	Reconstruction	
INVERT LEVEL :	1316.281	


DATUM = +1302.000m					
<u>PROPOSED ROAD LEVELS(m)</u>					
<u>EXISTING ROAD LEVELS(m)</u>					
GL AT 5m LHS (m)					
GL AT 8m RHS (m)					
VERTICAL SCHEMATIC					
HORIZONTAL SCHEMATIC					
SUPERELEVATION					
CROSS SECTION DETAILS	TCS-3 TCS-3				
PROPOSED CHAINAGE					

TENDER PURPOSE ONLY

							 HIMACHAL PRADESH ROAD AND OTHER INFRASTRUCTURE DEVELOPMENT CORPORATION LIMITED.	 SATRA SERVICES AND SOLUTIONS PVT LTD. #1-8-359 to 363, 4th Floor, Centre Point Building, SP Road, Begumpet, Secunderabad, Telangana – 500003, India. Tel: +91 40 2784 0040, Fax: +91 40 2784 0050, E-mail: info@satragroup.in, Web: www.satragroup.in	PROJECT: Himachal Pradesh State Roads Transformation Project (HPSRTP) SCALE: HOR 1:1500 VER 1:200 –25m –10m 0 10 25m 50m 	DESIGNED	MADHUBABU	TITLE : PLAN & PROFILE FROM CH: 18+500 TO CH: 19+000	
DRAWN	DANIEL												
CHECKED	CHANDRA/ASHIK	DRAWING NO : HP/MAN-KAL/P&P-16B											
APPROVED	PRADEEP KAPLA	ROAD NAME : Package-VI: Upgradation of Mandi - Rewalsar - Kalkhar Road in Mandi District From Km 11+000 To Km 27+854	SHEET 16B OF 22										
REV	DATE	DESCRIPTION		DESIGNED	DRAWN	CHECKED				APPROVED			


← MANDI


KALKHAR →

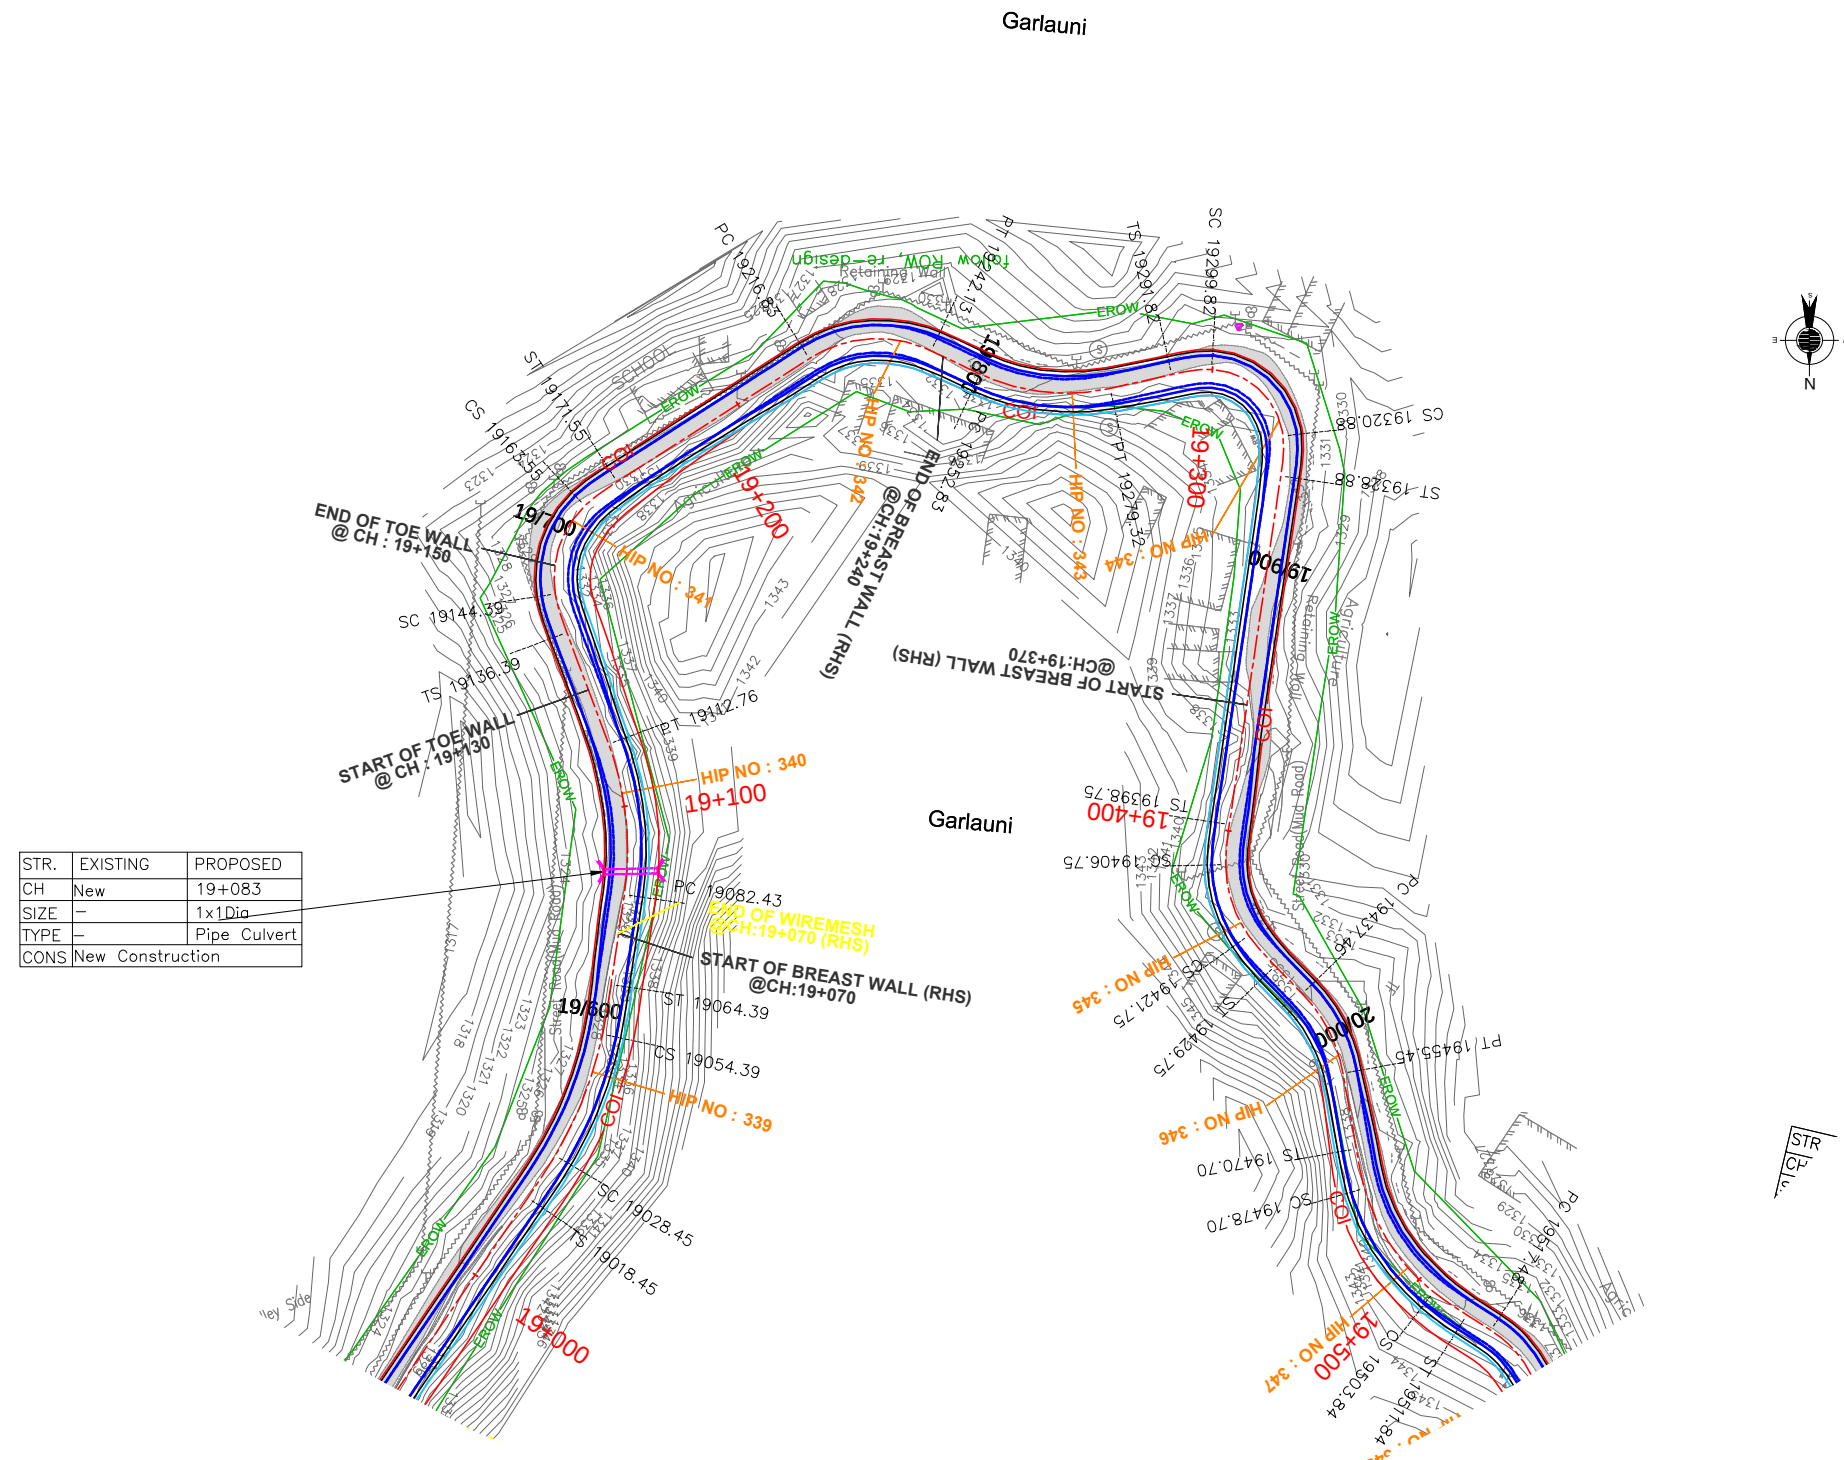

STR.	EXISTING	PROPOSED
CH	New	19+083
SIZE	-	1x1 Dia
TYPE	-	Pipe Culvert
CONS	New Construction	

TENDER PURPOSE ONLY

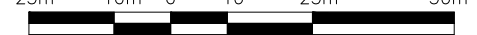						CLIENT:		CONSULTANT:		PROJECT:		DESIGNED: MADHUBABU		TITLE : PLAN & PROFILE	
										Himachal Pradesh State Roads Transformation Project (HPSRTP)		DRAWN: DANIEL		FROM CH: 19+000 TO CH: 19+500	
						HIMACHAL PRADESH ROAD AND OTHER INFRASTRUCTURE DEVELOPMENT CORPORATION LIMITED.		SATRA SERVICES AND SOLUTIONS PVT LTD. #1-8-359 to 363, 4th Floor, Centre Point Building, SP Road, Begumpet, Secunderabad, Telangana - 500003, India. Tel: +91 40 2784 0040, Fax: +91 40 2784 0050, E-mail: info@satragroup.in, Web: www.satragroup.in		SCALE: HOR 1:1500 VER 1:200		CHECKED: CHANDRA/ASHIK		DRAWING NO : HP/MAN-KAL/P&P-17A	
												APPROVED: PRADEEP KAPLA		ROAD NAME : Package-VI: Upgradation of Mandi - Rewalsar - Kalkhar Road in Mandi District From Km 11+000 To Km 27+854	
REV	DATE	DESCRIPTION	DESIGNED	DRAWN	CHECKED	APPROVED									SHEET 17A OF 22

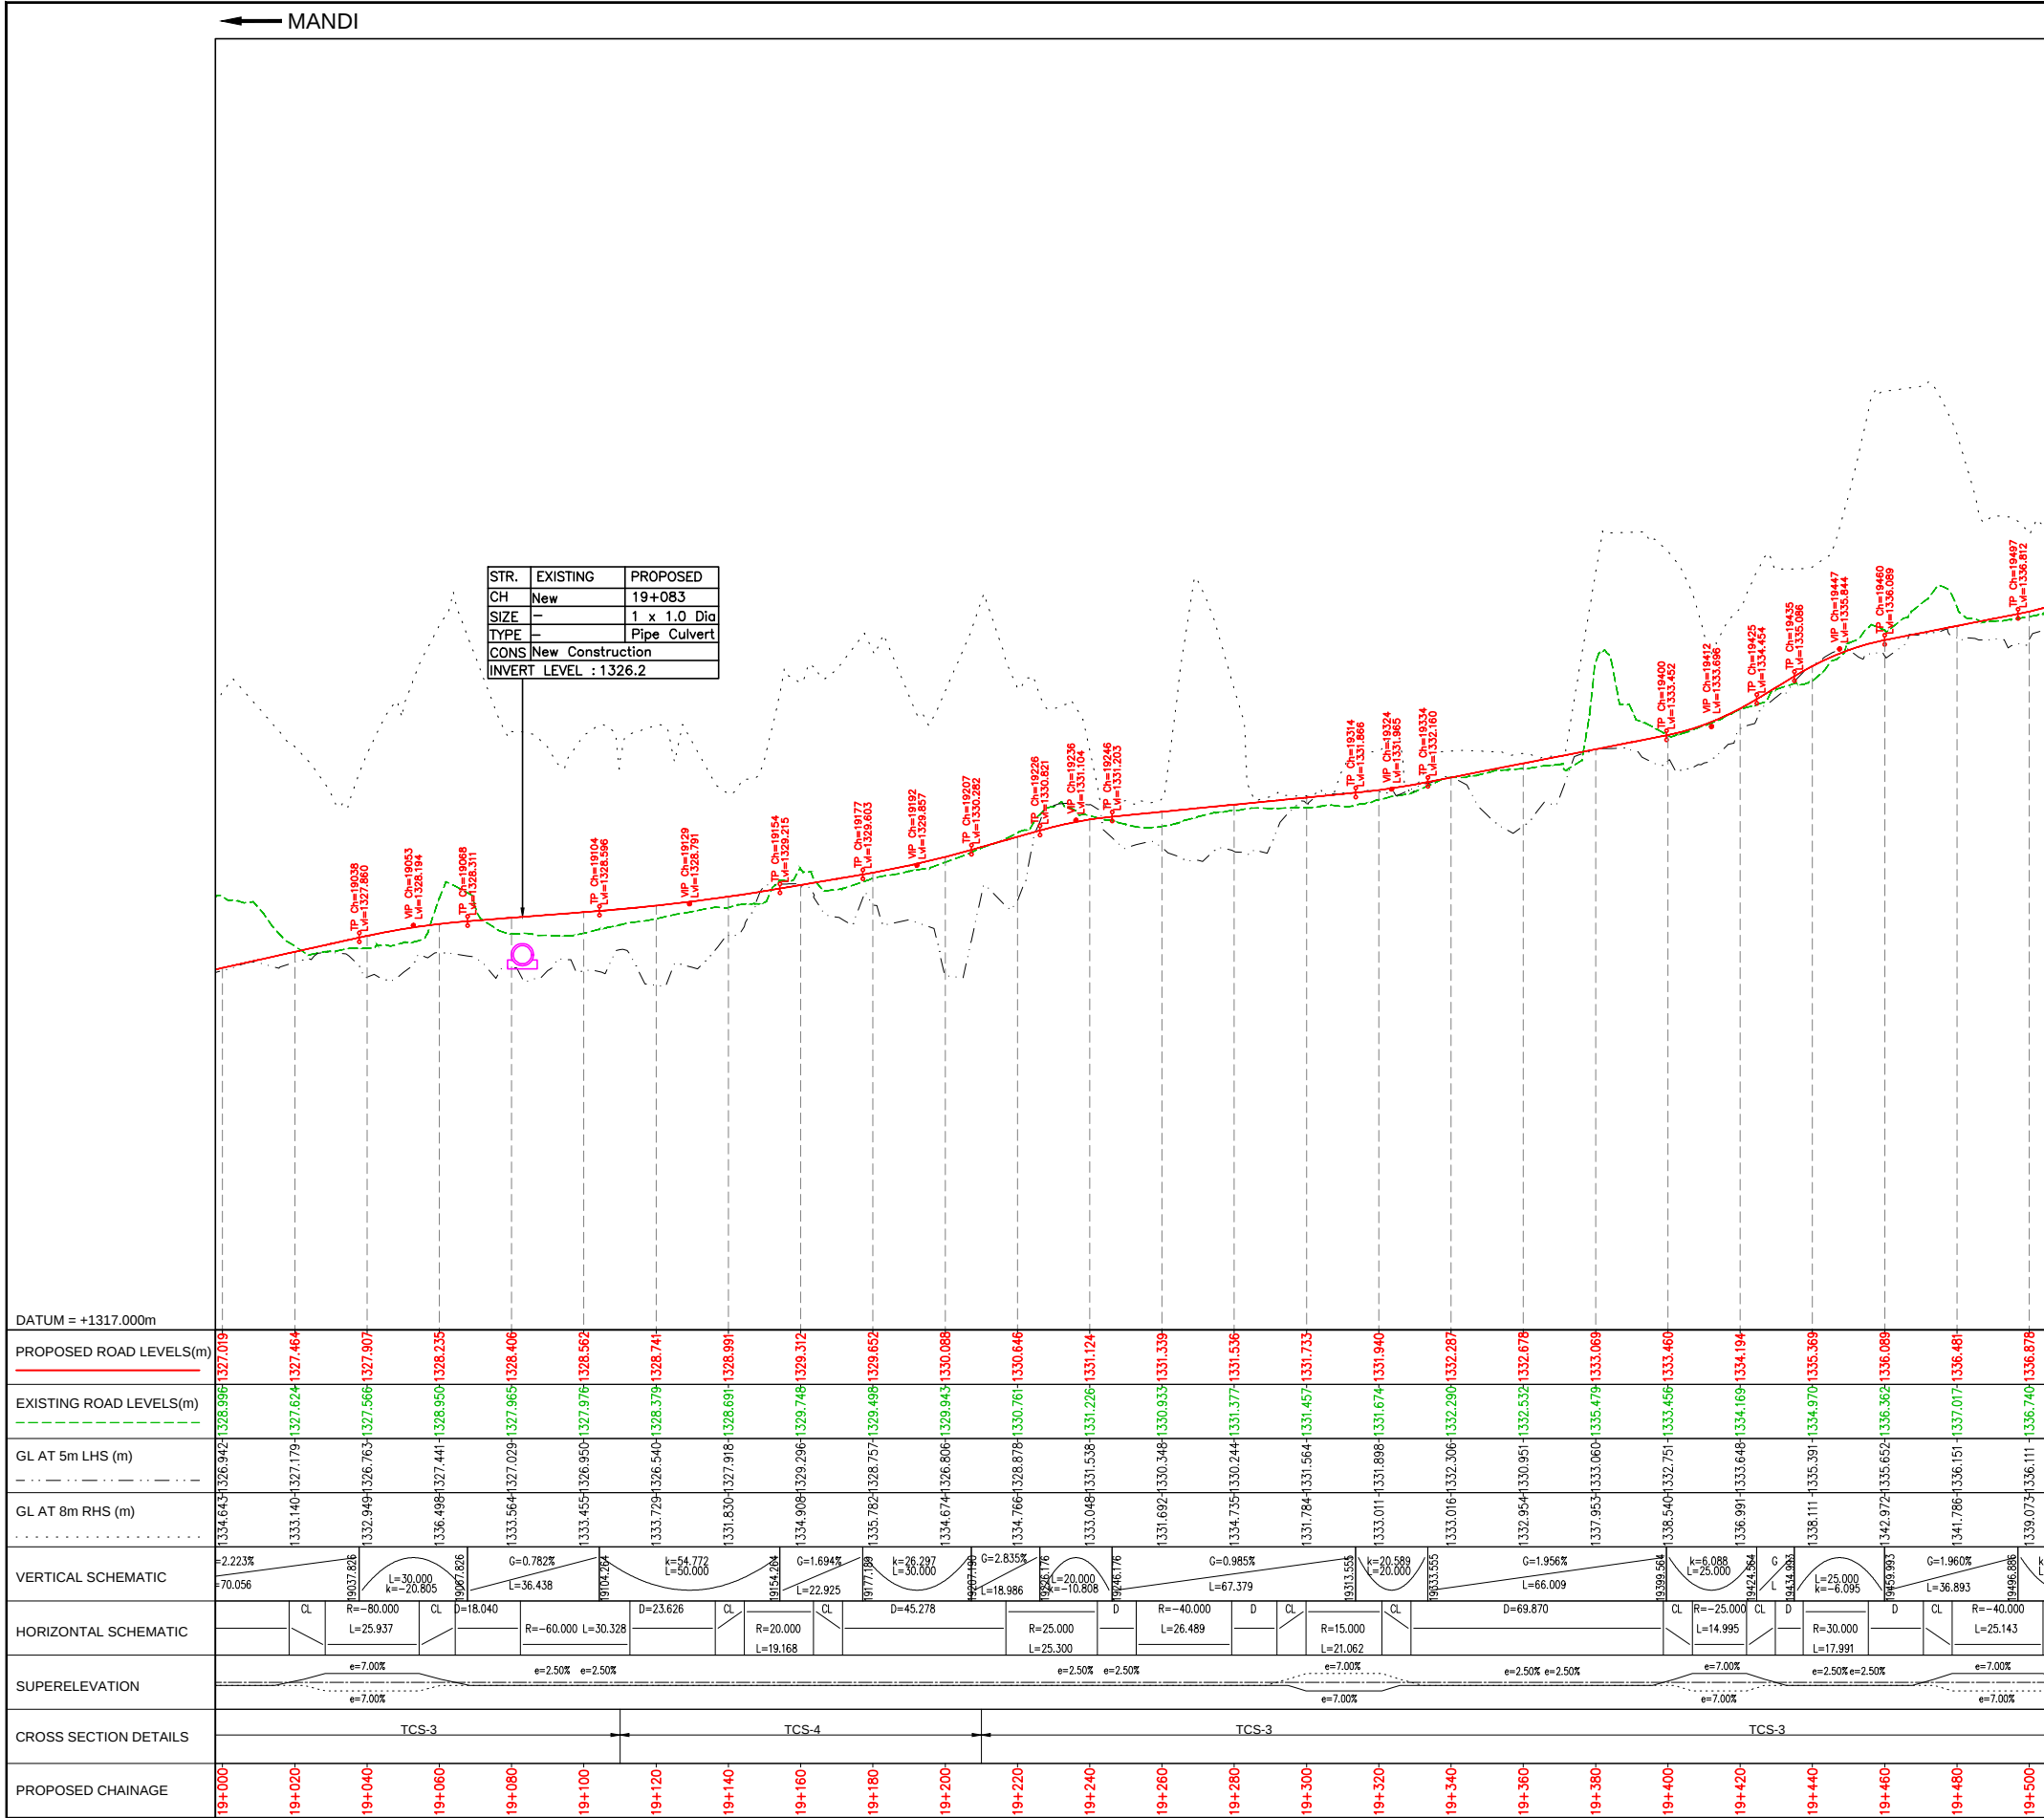

19+000

19+020

19+040

19+060

19+080

19+100

19+120

19+140

19+160

19+180

19+200

19+220

19+240

19+260

19+280

19+300

19+320

19+340

19+360

19+380

19+400

19+420

19+440

19+460

19+480

19+500

REV

DATE

DESCRIPTION

DESIGNED

DRAWN

CHECKED

APPROVED

CLIENT:



HIMACHAL PRADESH ROAD AND OTHER INFRASTRUCTURE DEVELOPMENT CORPORATION LIMITED.

CONSULTANT:



SATRA SERVICES AND SOLUTIONS PVT LTD.
#1-8-359 to 363, 4th Floor, Centre Point Building, SP Road, Begumpet, Secunderabad, Telangana – 500003, India.
Tel: +91 40 2784 0040, Fax: +91 40 2784 0050,
E-mail: info@satragroup.in, Web: www.satragroup.in

PROJECT:

Himachal Pradesh State Roads Transformation Project (HPSRTP)

SCALE:

HOR 1:1500

VER 1:200

–25m

–10m

0

10

25m

50m

DESIGNED

MADHUBABU

TITLE :

PLAN & PROFILE

FROM CH: 19+000 TO CH: 19+500

DRAWN

DANIEL

DRAWING NO :

HP/MAN-KAL/P&P-17B

CHECKED

CHANDRA/ASHIK

ROAD NAME :

Package-VI:
Upgradation of Mandi - Rewalsar - Kalkhar Road in Mandi District From Km 11+000 To Km 27+854



APPROVED

PRADEEP KAPLA

SHEET 17B OF 22

← MANDI

KALKHAR →

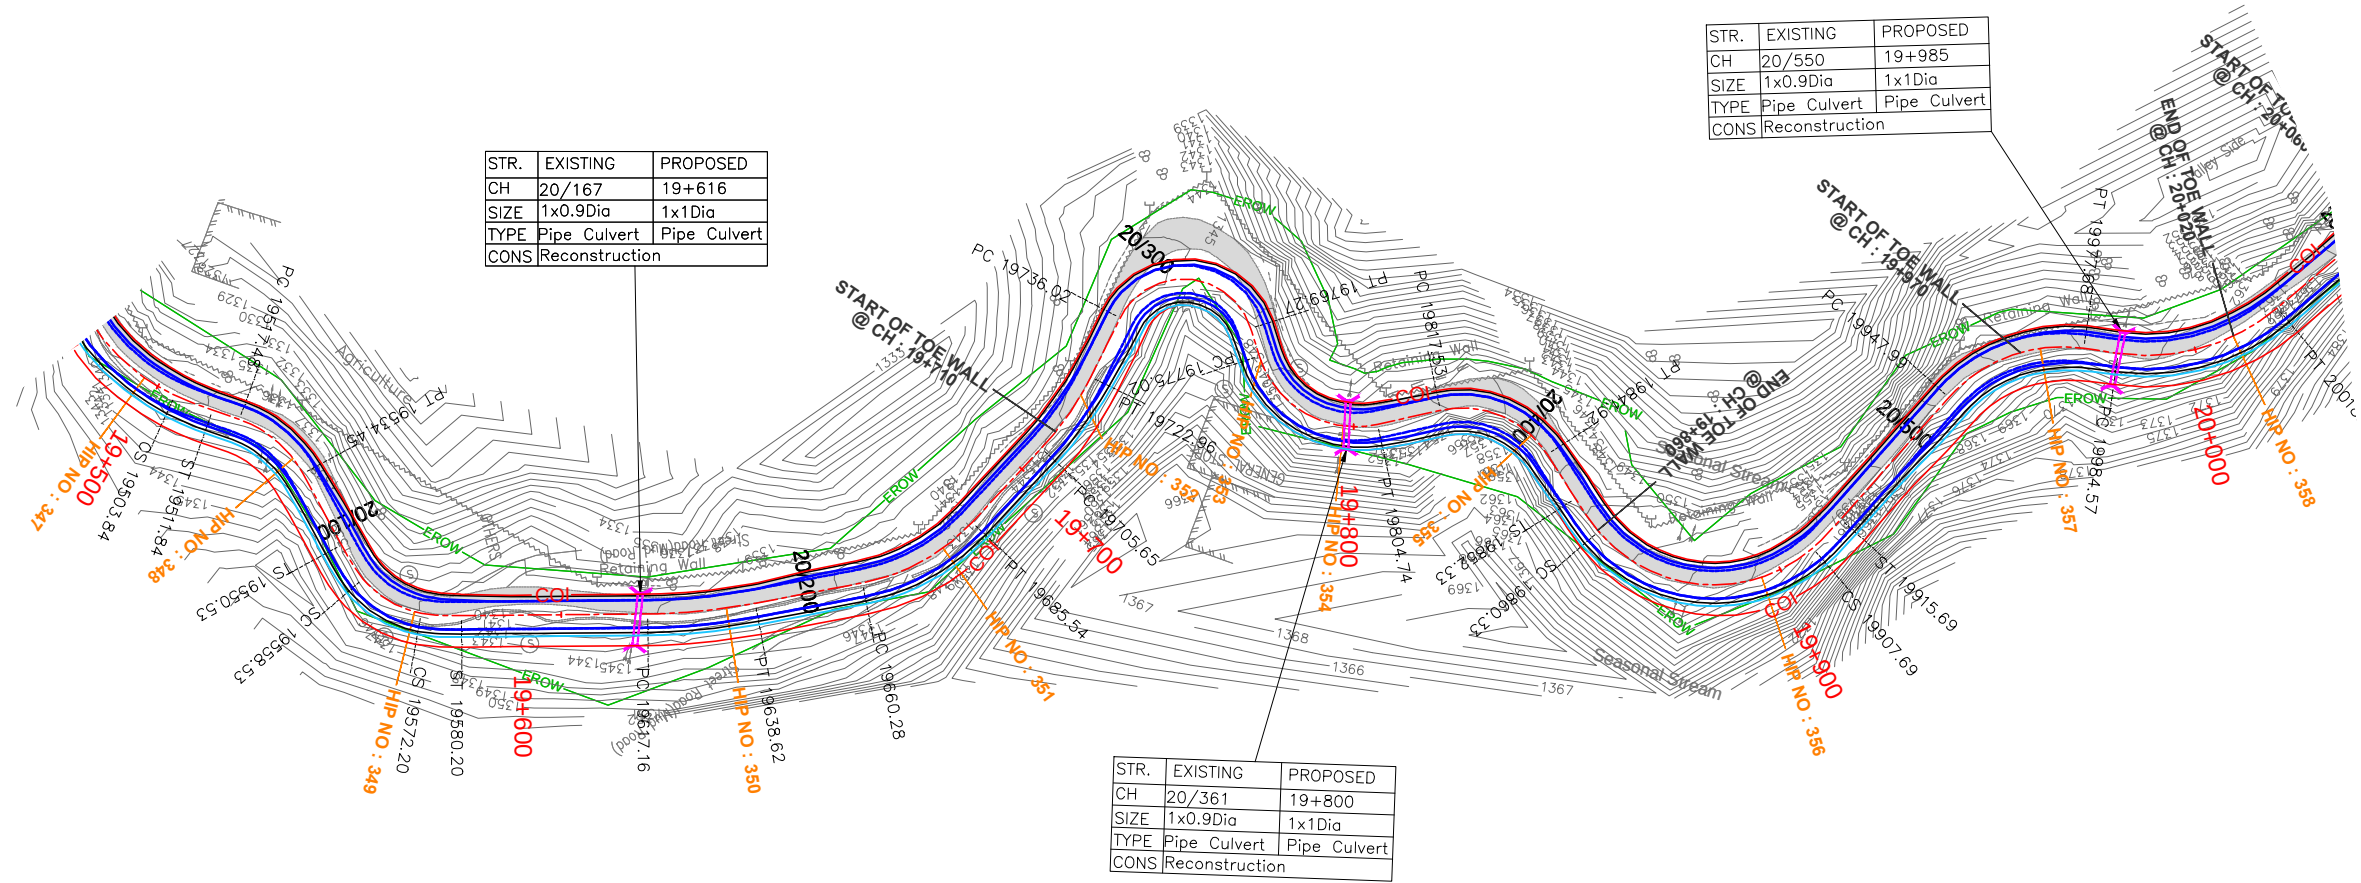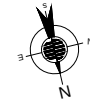

STR.	EXISTING	PROPOSED
CH	20/167	19+616
SIZE	1x0.9Dia	1x1Dia
TYPE	Pipe Culvert	Pipe Culvert
CONS	Reconstruction	

STR.	EXISTING	PROPOSED
CH	20/550	19+985
SIZE	1x0.9Dia	1x1Dia
TYPE	Pipe Culvert	Pipe Culvert
CONS	Reconstruction	

STR.	EXISTING	PROPOSED
CH	20/361	19+800
SIZE	1x0.9Dia	1x1Dia
TYPE	Pipe Culvert	Pipe Culvert
CONS	Reconstruction	

TENDER PURPOSE ONLY

REV	DATE	DESCRIPTION	DESIGNED	DRAWN	CHECKED	APPROVED

CLIENT:



HIMACHAL PRADESH ROAD
AND OTHER INFRASTRUCTURE DEVELOPMENT
CORPORATION LIMITED.

CONSULTANT:




SATRA SERVICES AND SOLUTIONS PVT LTD.
#1-8-359 to 363, 4th Floor, Centre Point Building, SP Road, Begumpet,
Secunderabad, Telangana – 500003, India.
Tel: +91 40 2784 0040, Fax: +91 40 2784 0050,
E-mail: info@satragroup.in, Web: www.satragroup.in

PROJECT:

Himachal Pradesh State Roads Transformation
Project (HPSRTP)

SCALE:
HOR 1:1500
VER 1:200

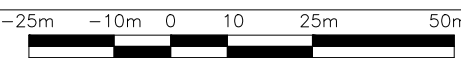


DESIGNED	MADHUBABU
DRAWN	DANIEL
CHECKED	CHANDRA/ASHIK
APPROVED	PRADEEP KAPLA


TITLE : PLAN & PROFILE
FROM CH: 19+500 TO CH: 20+000

DRAWING NO : HP/MAN-KAL/P&P-18A

ROAD NAME : Package-VI:
Upgradation of Mandi - Rewalsar - Kalkhar Road in
Mandi District From Km 11+000 To Km 27+854


SHEET 18A OF 22

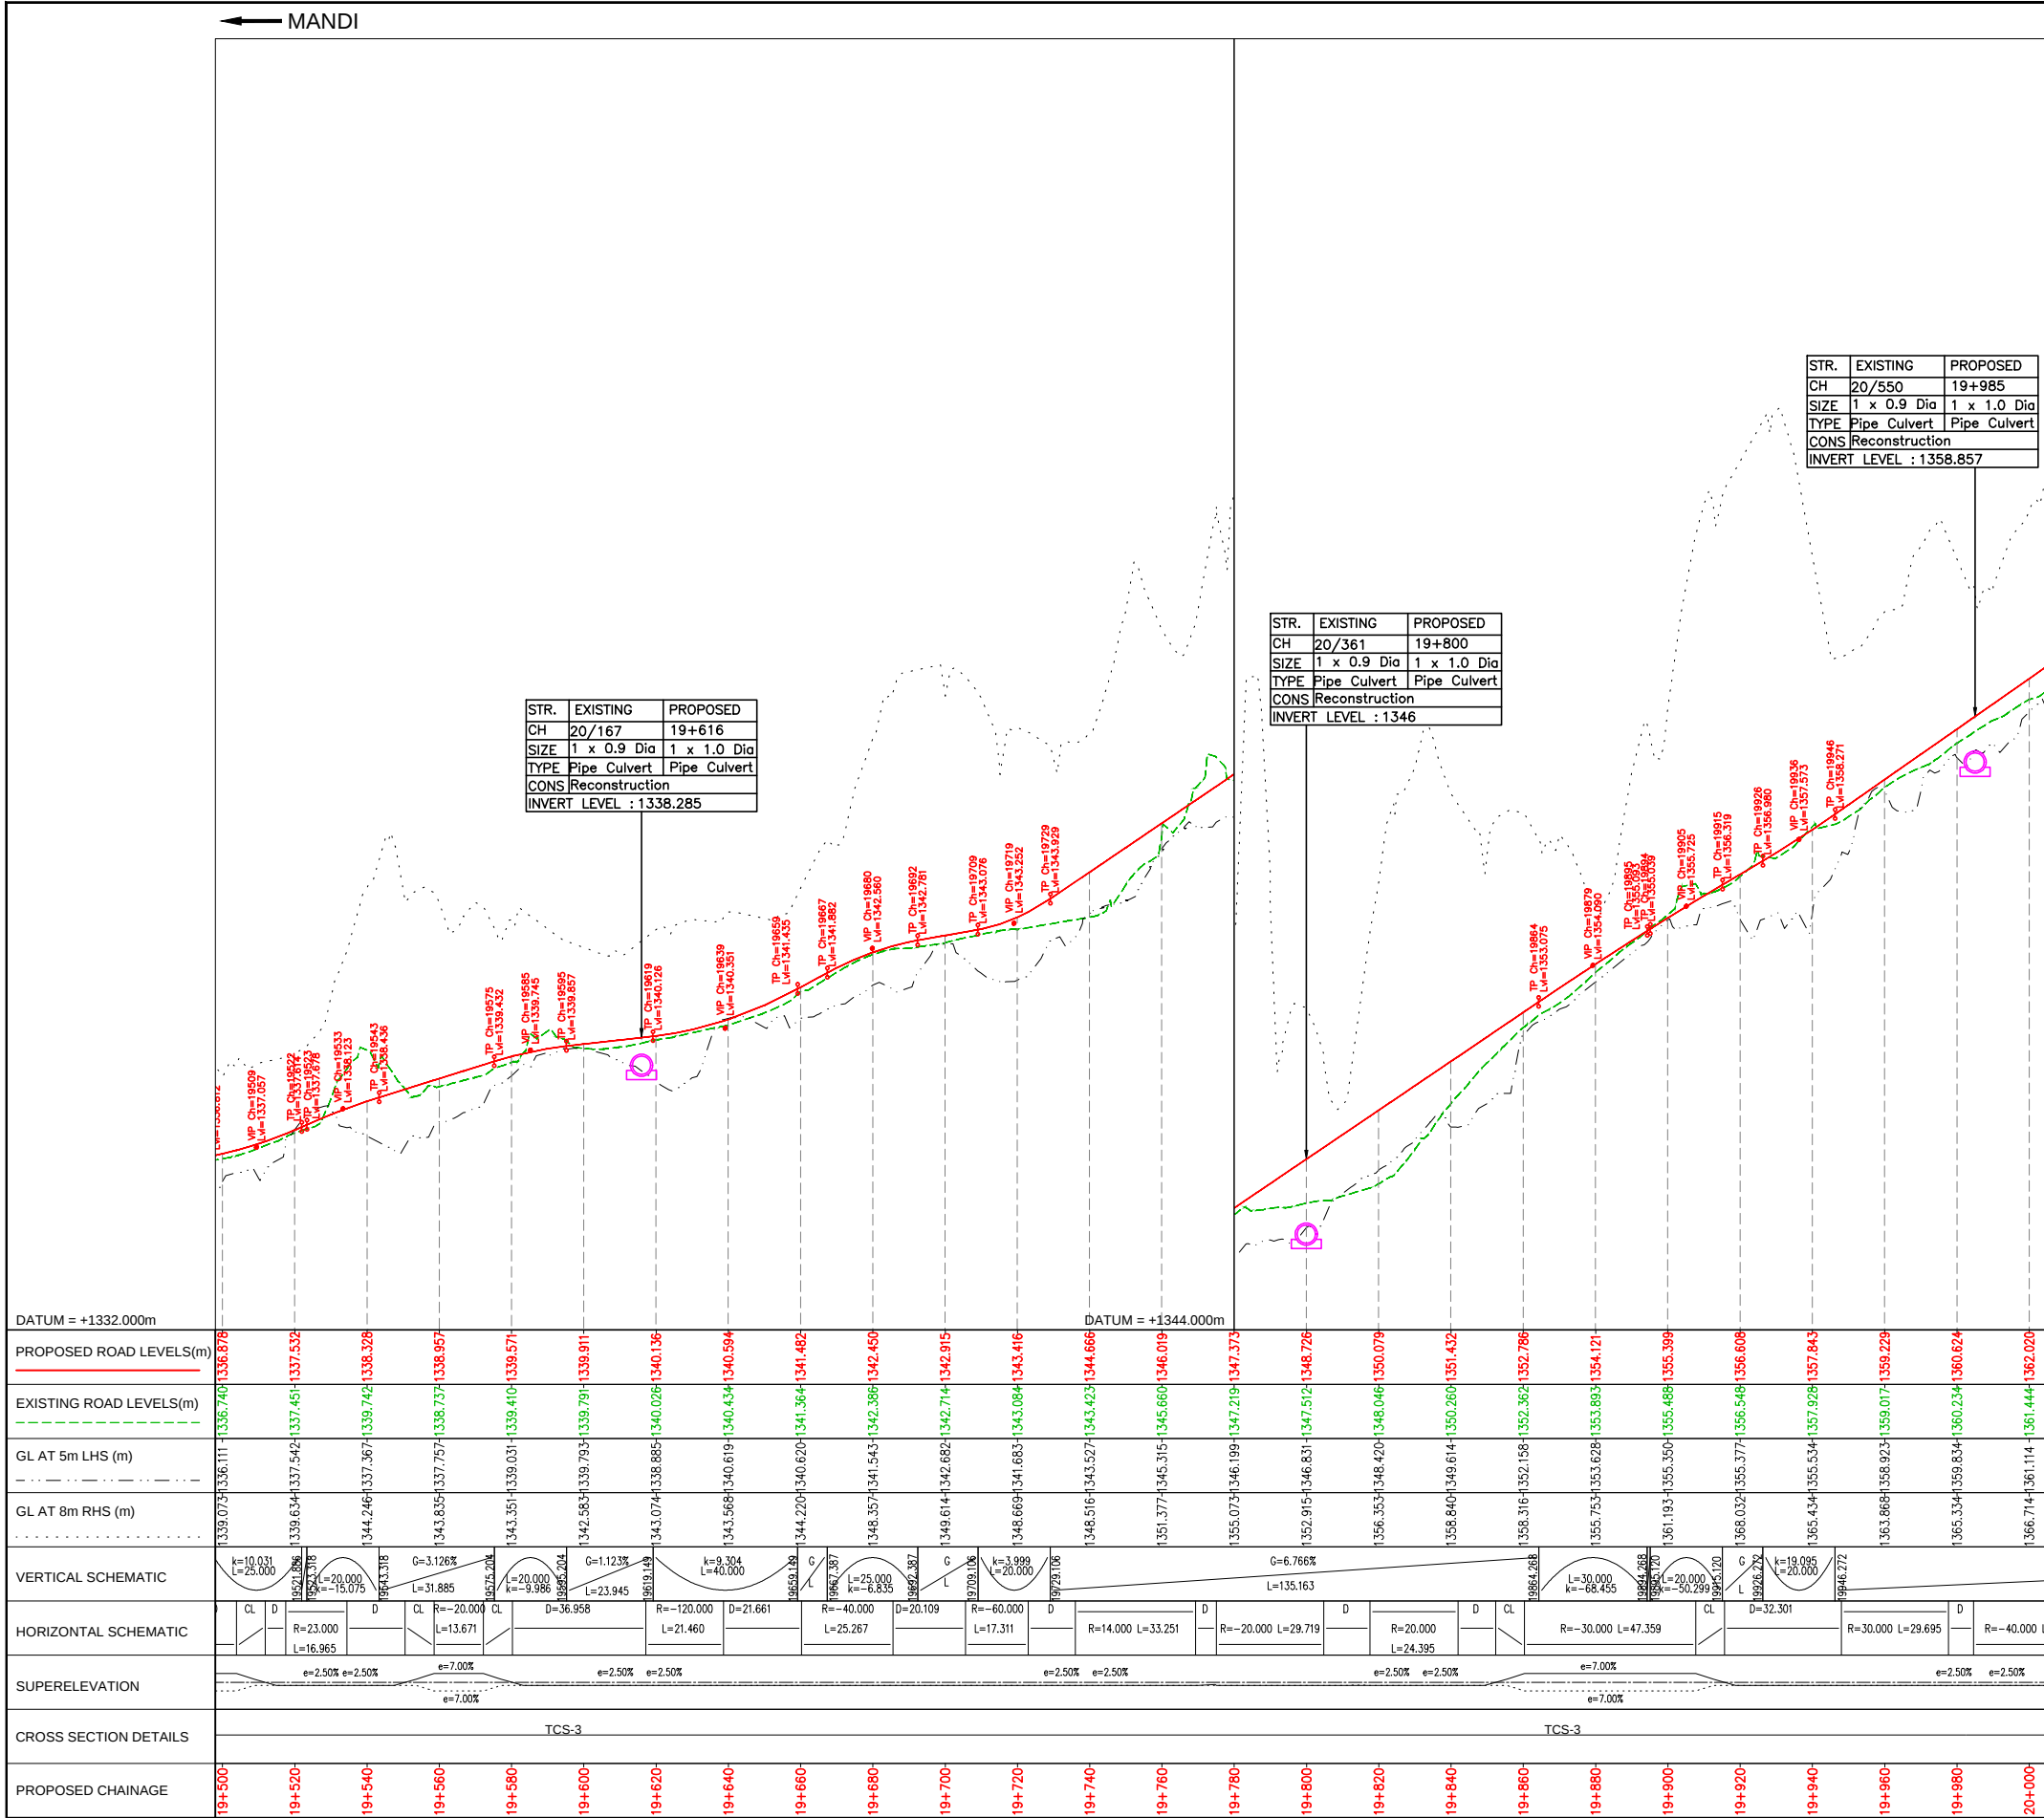

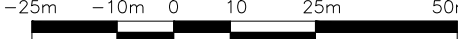					CLIENT:		CONSULTANT:		PROJECT:		DESIGNED	MADHUBABU	TITLE :	
					 HIMACHAL PRADESH ROAD AND OTHER INFRASTRUCTURE DEVELOPMENT CORPORATION LIMITED.		 SATRA SERVICES AND SOLUTIONS PVT LTD. #1-8-359 to 363, 4th Floor, Centre Point Building, SP Road, Begumpet, Secunderabad, Telangana – 500003, India. Tel: +91 40 2784 0040, Fax: +91 40 2784 0050, E-mail: info@satragroup.in, Web: www.satragroup.in		Himachal Pradesh State Roads Transformation Project (HPSRTP)		DRAWN	DANIEL	FROM CH: 19+500 TO CH: 20+000	
											CHECKED	CHANDRA/ASHIK	DRAWING NO : HP/MAN-KAL/P&P-18B	
											APPROVED	PRADEEP KAPLA	ROAD NAME : Package-VI: Upgradation of Mandi - Rewalsar - Kalkhar Road in Mandi District From Km 11+000 To Km 27+854	
REV	DATE	DESCRIPTION			DESIGNED	DRAWN	CHECKED	APPROVED	SCALE: HOR 1:1500 VER 1:200				SHEET 18B OF 22	

← MANDI

KALKHAR →

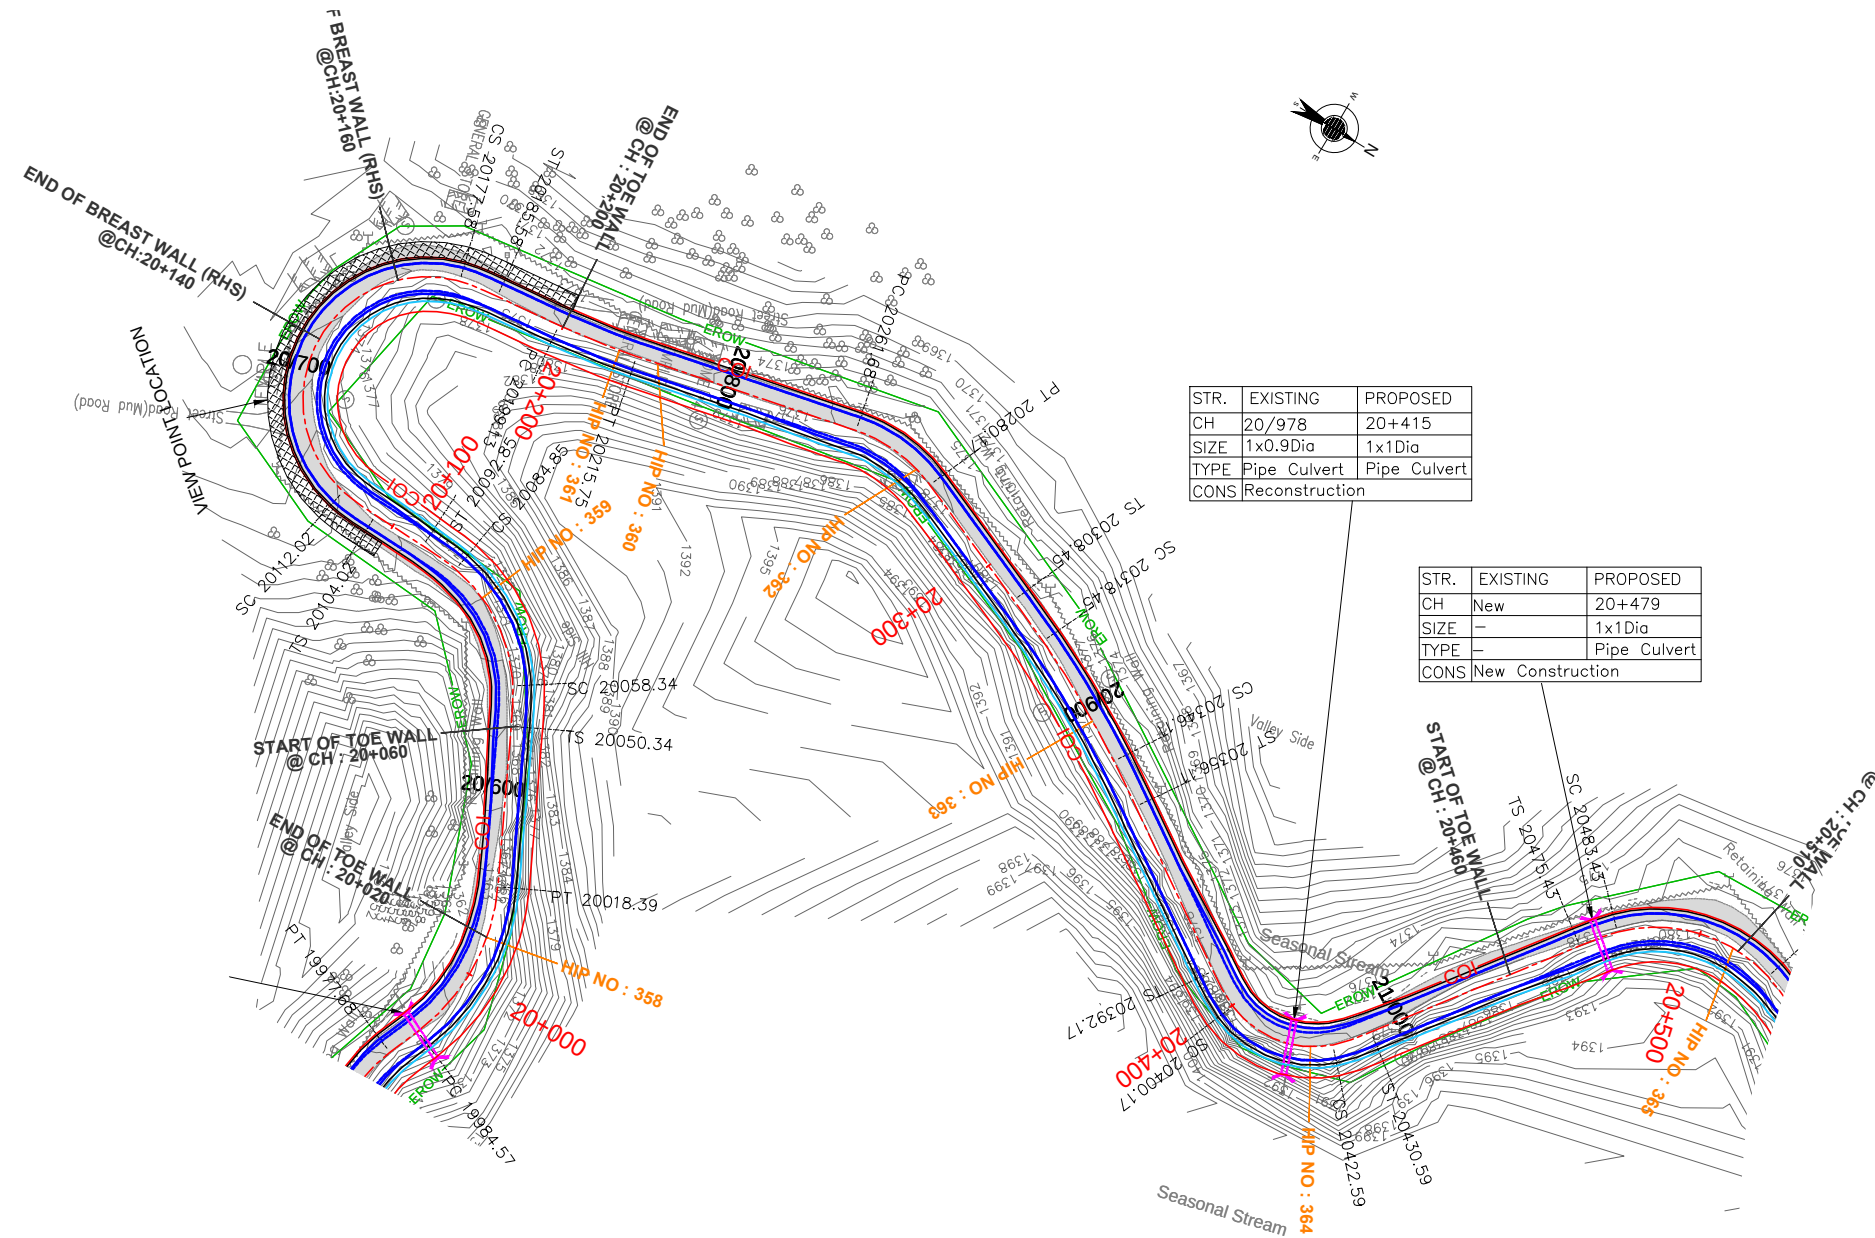

TENDER PURPOSE ONLY

REV	DATE	DESCRIPTION	DESIGNED	DRAWN	CHECKED	APPROVED

CLIENT:



HIMACHAL PRADESH ROAD
AND OTHER INFRASTRUCTURE DEVELOPMENT
CORPORATION LIMITED.

CONSULTANT:




SATRA SERVICES AND SOLUTIONS PVT LTD.
#1-8-359 to 363, 4th Floor, Centre Point Building, SP Road, Begumpet,
Secunderabad, Telangana – 500003, India.
Tel: +91 40 2784 0040, Fax: +91 40 2784 0050,
E-mail: info@satragroup.in, Web: www.satragroup.in

PROJECT:

Himachal Pradesh State Roads Transformation
Project (HPSRTP)

SCALE:
HOR 1:1500
VER 1:200

–25m –10m 0 10 25m 50m

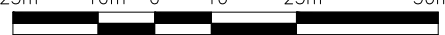

DESIGNED	MADHUBABU
DRAWN	DANIEL
CHECKED	CHANDRA/ASHIK
APPROVED	PRADEEP KAPLA


TITLE : PLAN & PROFILE FROM CH: 20+000 TO CH: 20+500	
DRAWING NO : HP/MAN-KAL/P&P-19A	
ROAD NAME : Package-VI: Upgradation of Mandi - Rewalsar - Kalkhar Road in Mandi District From Km 11+000 To Km 27+854	SHEET 19A OF 22



\\192.168.1.240\projects\01041055-HPSRTP\04 Designs\01 Highways\02 Drawings\Working\05. DPR 2019 12 27\PKG-5 MDR-26\17.08.2021\02. 1-PnP\MDR-26 PnP 2020 12 29 P6.dwg

← MANDI

KALKHAR →

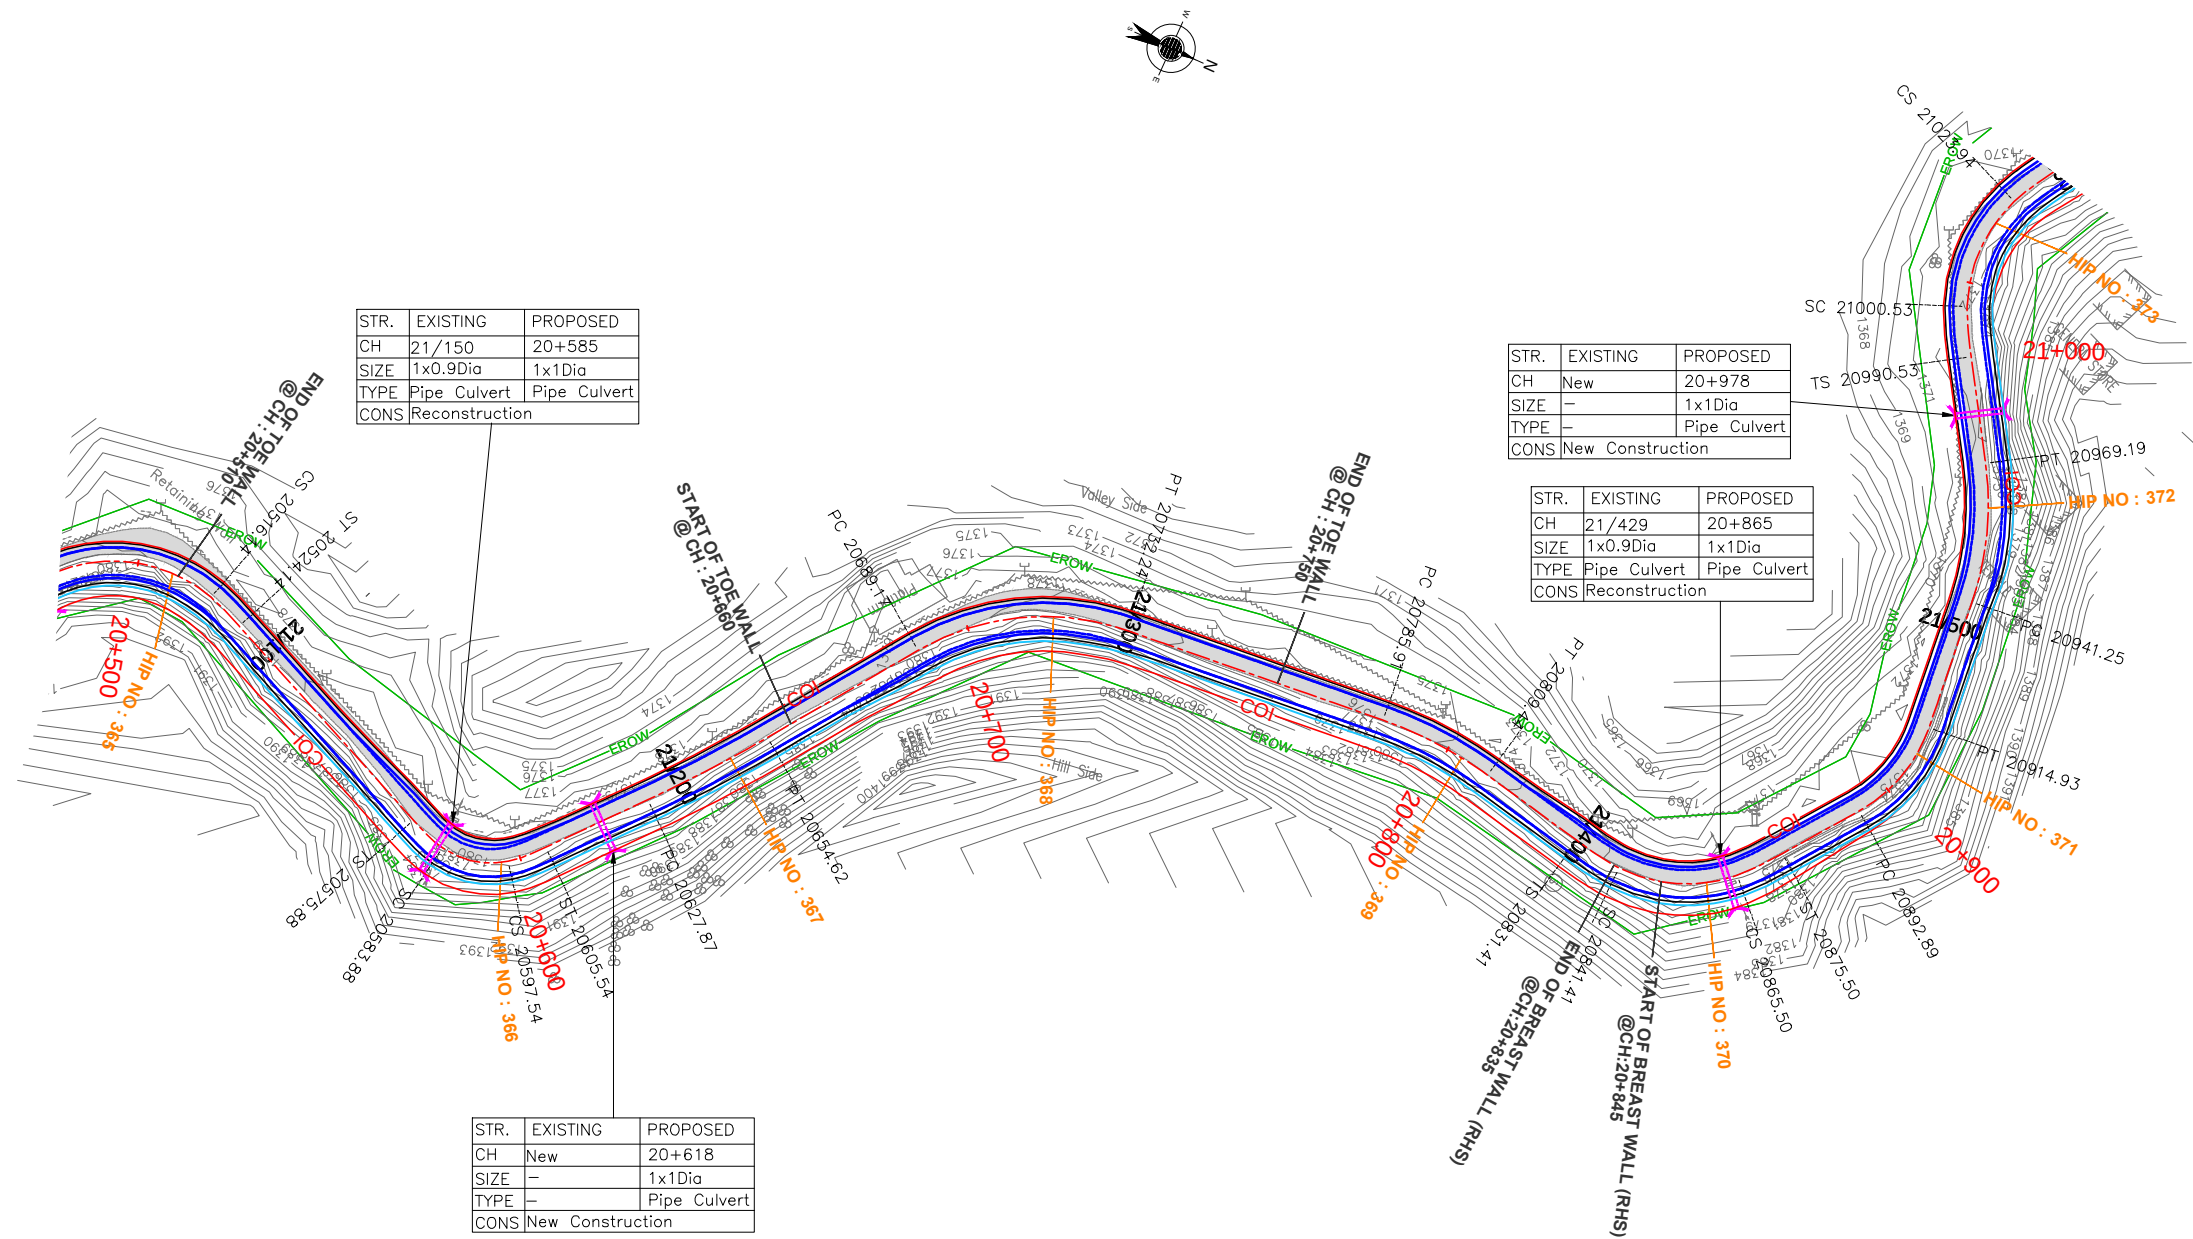

TENDER PURPOSE ONLY

REV	DATE	DESCRIPTION	DESIGNED	DRAWN	CHECKED	APPROVED

CLIENT:

 HIMACHAL PRADESH ROAD AND OTHER INFRASTRUCTURE DEVELOPMENT CORPORATION LIMITED.

CONSULTANT:

 SATRA SERVICES AND SOLUTIONS PVT LTD.
#1-8-359 to 363, 4th Floor, Centre Point Building, SP Road, Begumpet, Secunderabad, Telangana - 500003, India.
Tel: +91 40 2784 0040, Fax: +91 40 2784 0050, E-mail: info@satragroup.in, Web: www.satragroup.in

PROJECT:

Himachal Pradesh State Roads Transformation Project (HPSRTP)

SCALE:
HOR 1:1500
VER 1:200

-25m -10m 0 10 25m 50m


DESIGNED	MADHUBABU
DRAWN	DANIEL
CHECKED	CHANDRA/ASHIK
APPROVED	PRADEEP KAPLA

TITLE : PLAN & PROFILE
FROM CH: 20+500 TO CH: 21+000

DRAWING NO : HP/MAN-KAL/P&P-20A

ROAD NAME : Package-VI:
Upgradation of Mandi - Rewalsar - Kalkhar Road in Mandi District From Km 11+000 To Km 27+854

SHEET 20A OF 22

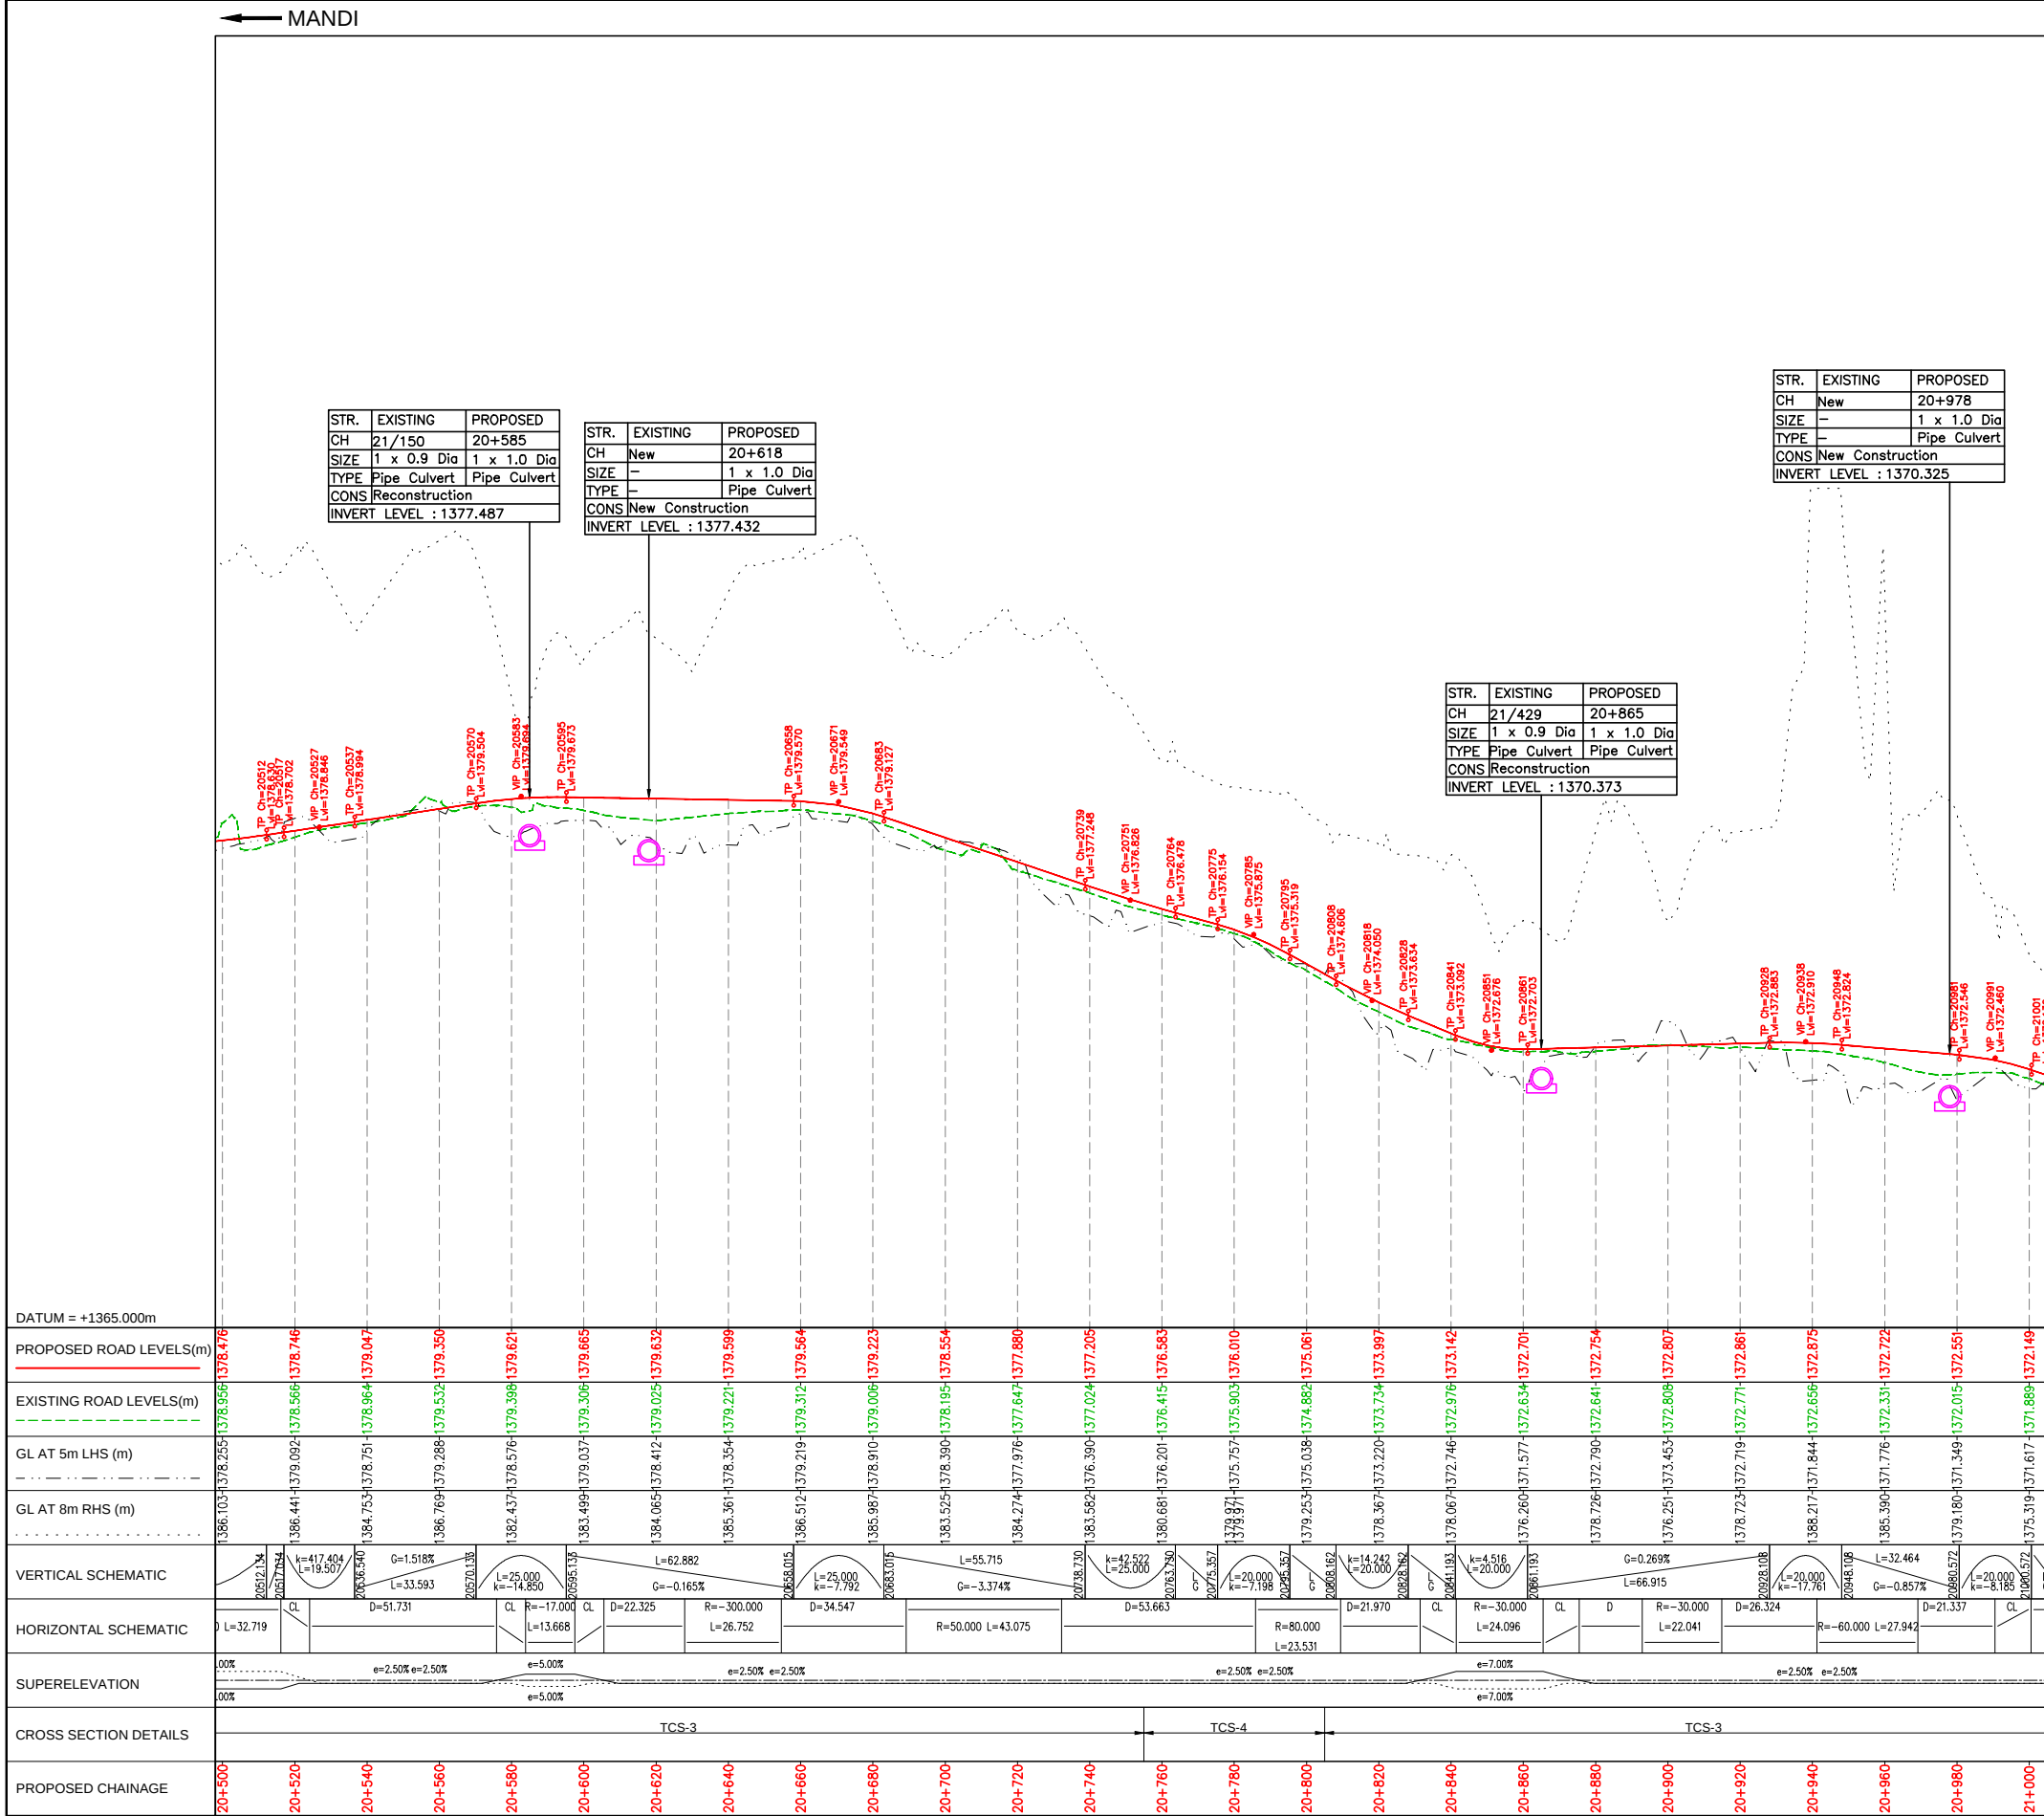

REV	DATE	DESCRIPTION	DESIGNED	DRAWN	CHECKED	APPROVED

CLIENT:



HIMACHAL PRADESH ROAD
AND OTHER INFRASTRUCTURE DEVELOPMENT
CORPORATION LIMITED.

CONSULTANT:




SATRA SERVICES AND SOLUTIONS PVT LTD.
#1-8-359 to 363, 4th Floor, Centre Point Building, SP Road, Begumpet,
Secunderabad, Telangana – 500003, India.
Tel: +91 40 2784 0040, Fax: +91 40 2784 0050,
E-mail: info@satragroup.in, Web: www.satragroup.in

PROJECT:

Himachal Pradesh State Roads Transformation
Project (HPSRTP)

SCALE:
HOR 1:1500
VER 1:200

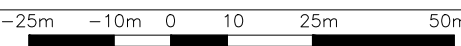

DESIGNED	MADHUBABU
DRAWN	DANIEL
CHECKED	CHANDRA/ASHIK
APPROVED	PRADEEP KAPLA

TITLE :
PLAN & PROFILE
FROM CH: 20+500 TO CH: 21+000


DRAWING NO : HP/MAN-KAL/P&P-20B

ROAD NAME :
Package-VI:
Upgradation of Mandi - Rewalsar - Kalkhar Road in
Mandi District From Km 11+000 To Km 27+854

SHEET 20B OF 22

← MANDI

KALKHAR →

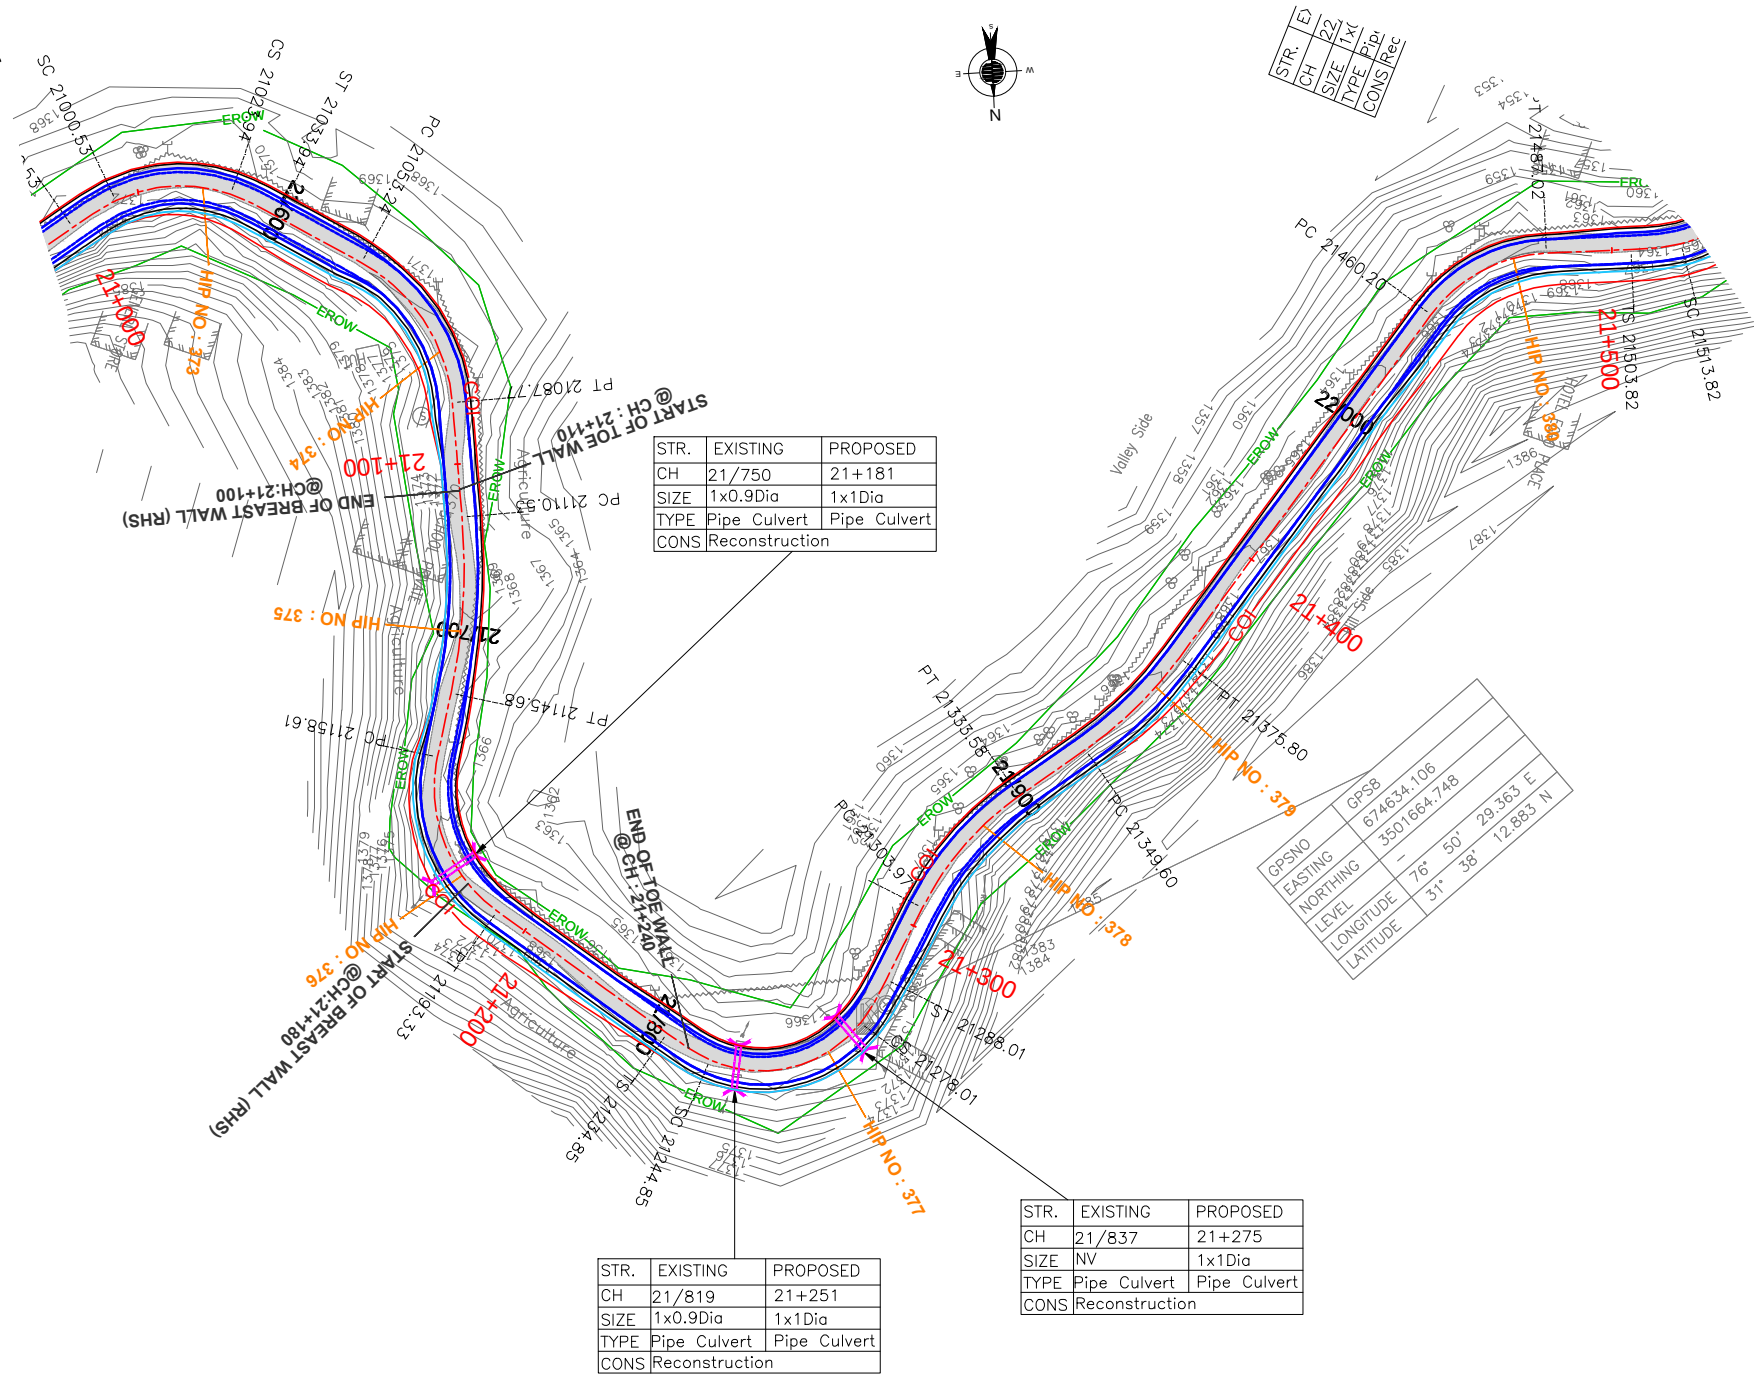

TENDER PURPOSE ONLY

REV	DATE	DESCRIPTION	DESIGNED	DRAWN	CHECKED	APPROVED

CLIENT:

 HIMACHAL PRADESH ROAD AND OTHER INFRASTRUCTURE DEVELOPMENT CORPORATION LIMITED.

CONSULTANT:

 SATRA SERVICES AND SOLUTIONS PVT LTD.
#1-8-359 to 363, 4th Floor, Centre Point Building, SP Road, Begumpet, Secunderabad, Telangana – 500003, India.
Tel: +91 40 2784 0040, Fax: +91 40 2784 0050,
E-mail: info@satragroup.in, Web: www.satragroup.in

PROJECT:

Himachal Pradesh State Roads Transformation Project (HPSRTP)

SCALE:
HOR 1:1500
VER 1:200

—25m —10m 0 10 25m 50m


DESIGNED	MADHUBABU
DRAWN	DANIEL
CHECKED	CHANDRA/ASHIK
APPROVED	PRADEEP KAPLA

TITLE : PLAN & PROFILE
FROM CH: 21+000 TO CH: 21+500

DRAWING NO : HP/MAN-KAL/P&P-21A

ROAD NAME : Package-VI:
Upgradation of Mandi - Rewalsar - Kalkhar Road in Mandi District From Km 11+000 To Km 27+854

SHEET 21A OF 22

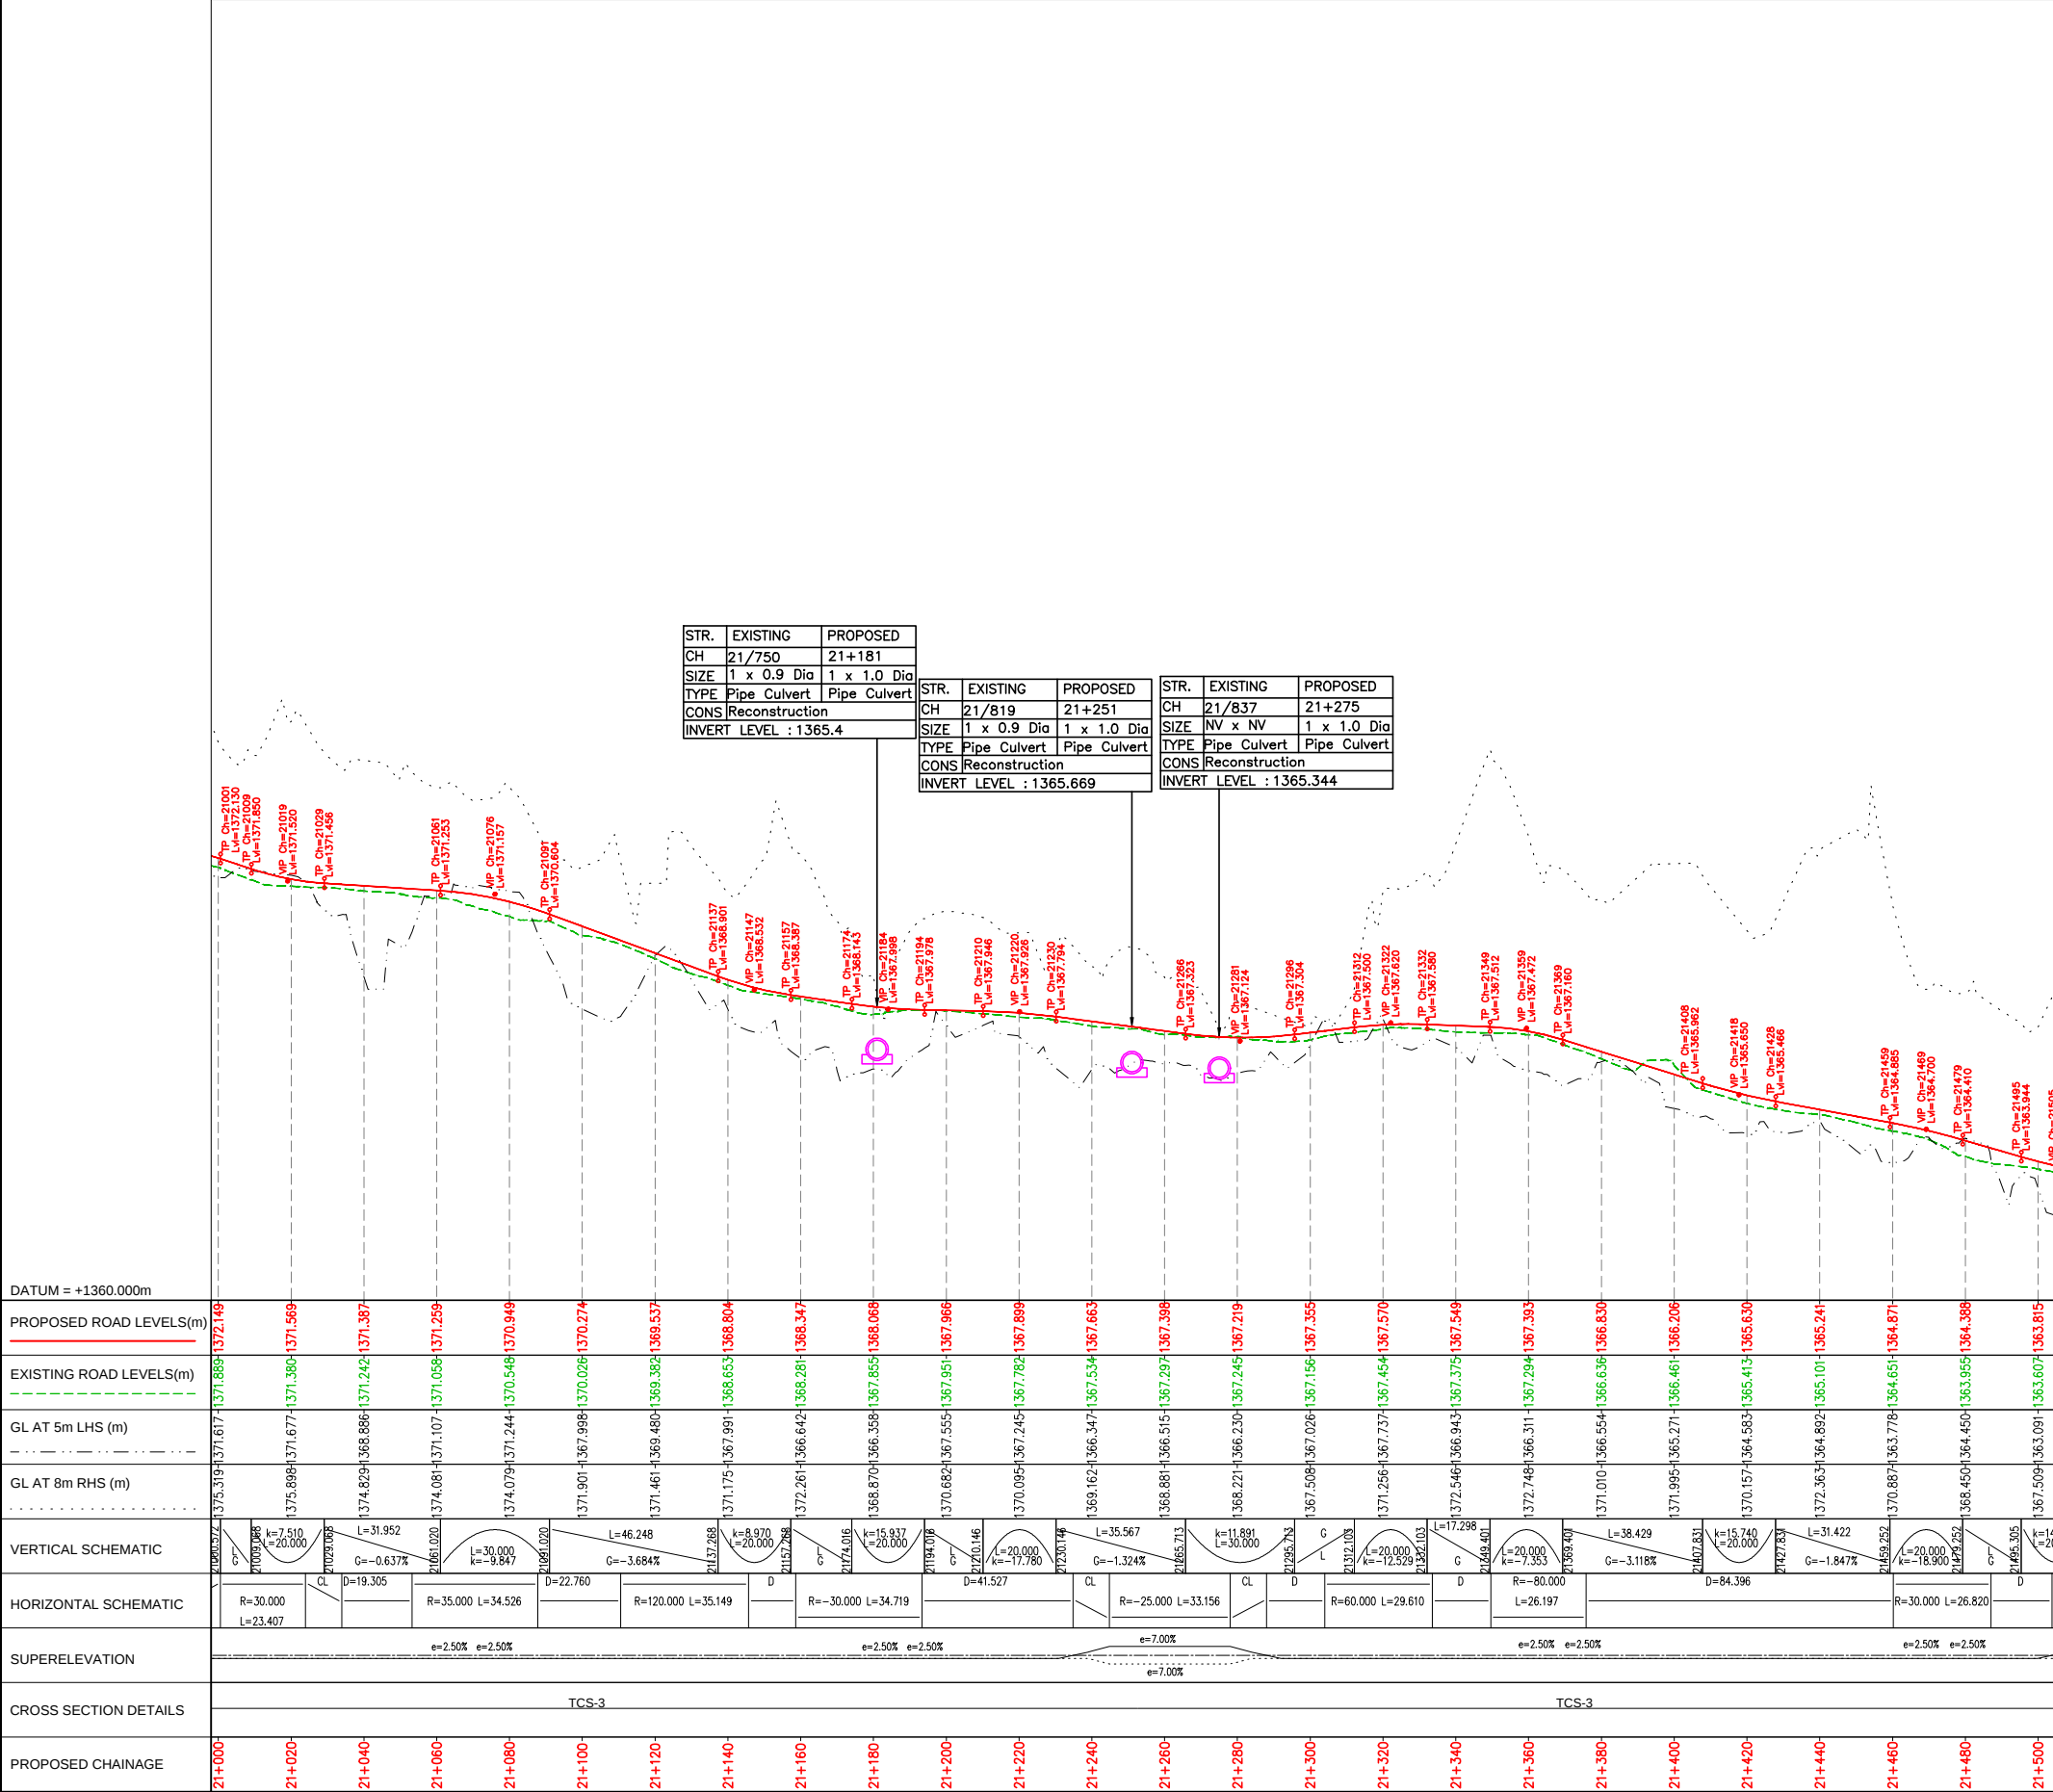

REV	DATE	DESCRIPTION	DESIGNED	DRAWN	CHECKED	APPROVED

CLIENT:

HIMACHAL PRADESH ROAD AND OTHER INFRASTRUCTURE DEVELOPMENT CORPORATION LIMITED.

CONSULTANT:

SATRA SERVICES AND SOLUTIONS PVT LTD.
#1-8-359 to 363, 4th Floor, Centre Point Building, SP Road, Begumpet, Secunderabad, Telangana - 500003, India.
Tel: +91 40 2784 0040, Fax: +91 40 2784 0050, E-mail: info@satragroup.in, Web: www.satragroup.in

PROJECT:


Himachal Pradesh State Roads Transformation Project (HPSRTP)

SCALE:
HOR 1:1500
VER 1:200


DESIGNED	MADHUBABU	TITLE : PLAN & PROFILE FROM CH: 21+000 TO CH: 21+500	
DRAWN	DANIEL	DRAWING NO : HP/MAN-KAL/P&P-21B	
CHECKED	CHANDRA/ASHIK	ROAD NAME : Package-VI: Upgradation of Mandi - Rewalsar - Kalkhar Road in Mandi District From Km 11+000 To Km 27+854	
APPROVED	PRADEEP KAPLA	SHEET 21B OF 22	

← MANDI

KALKHAR →

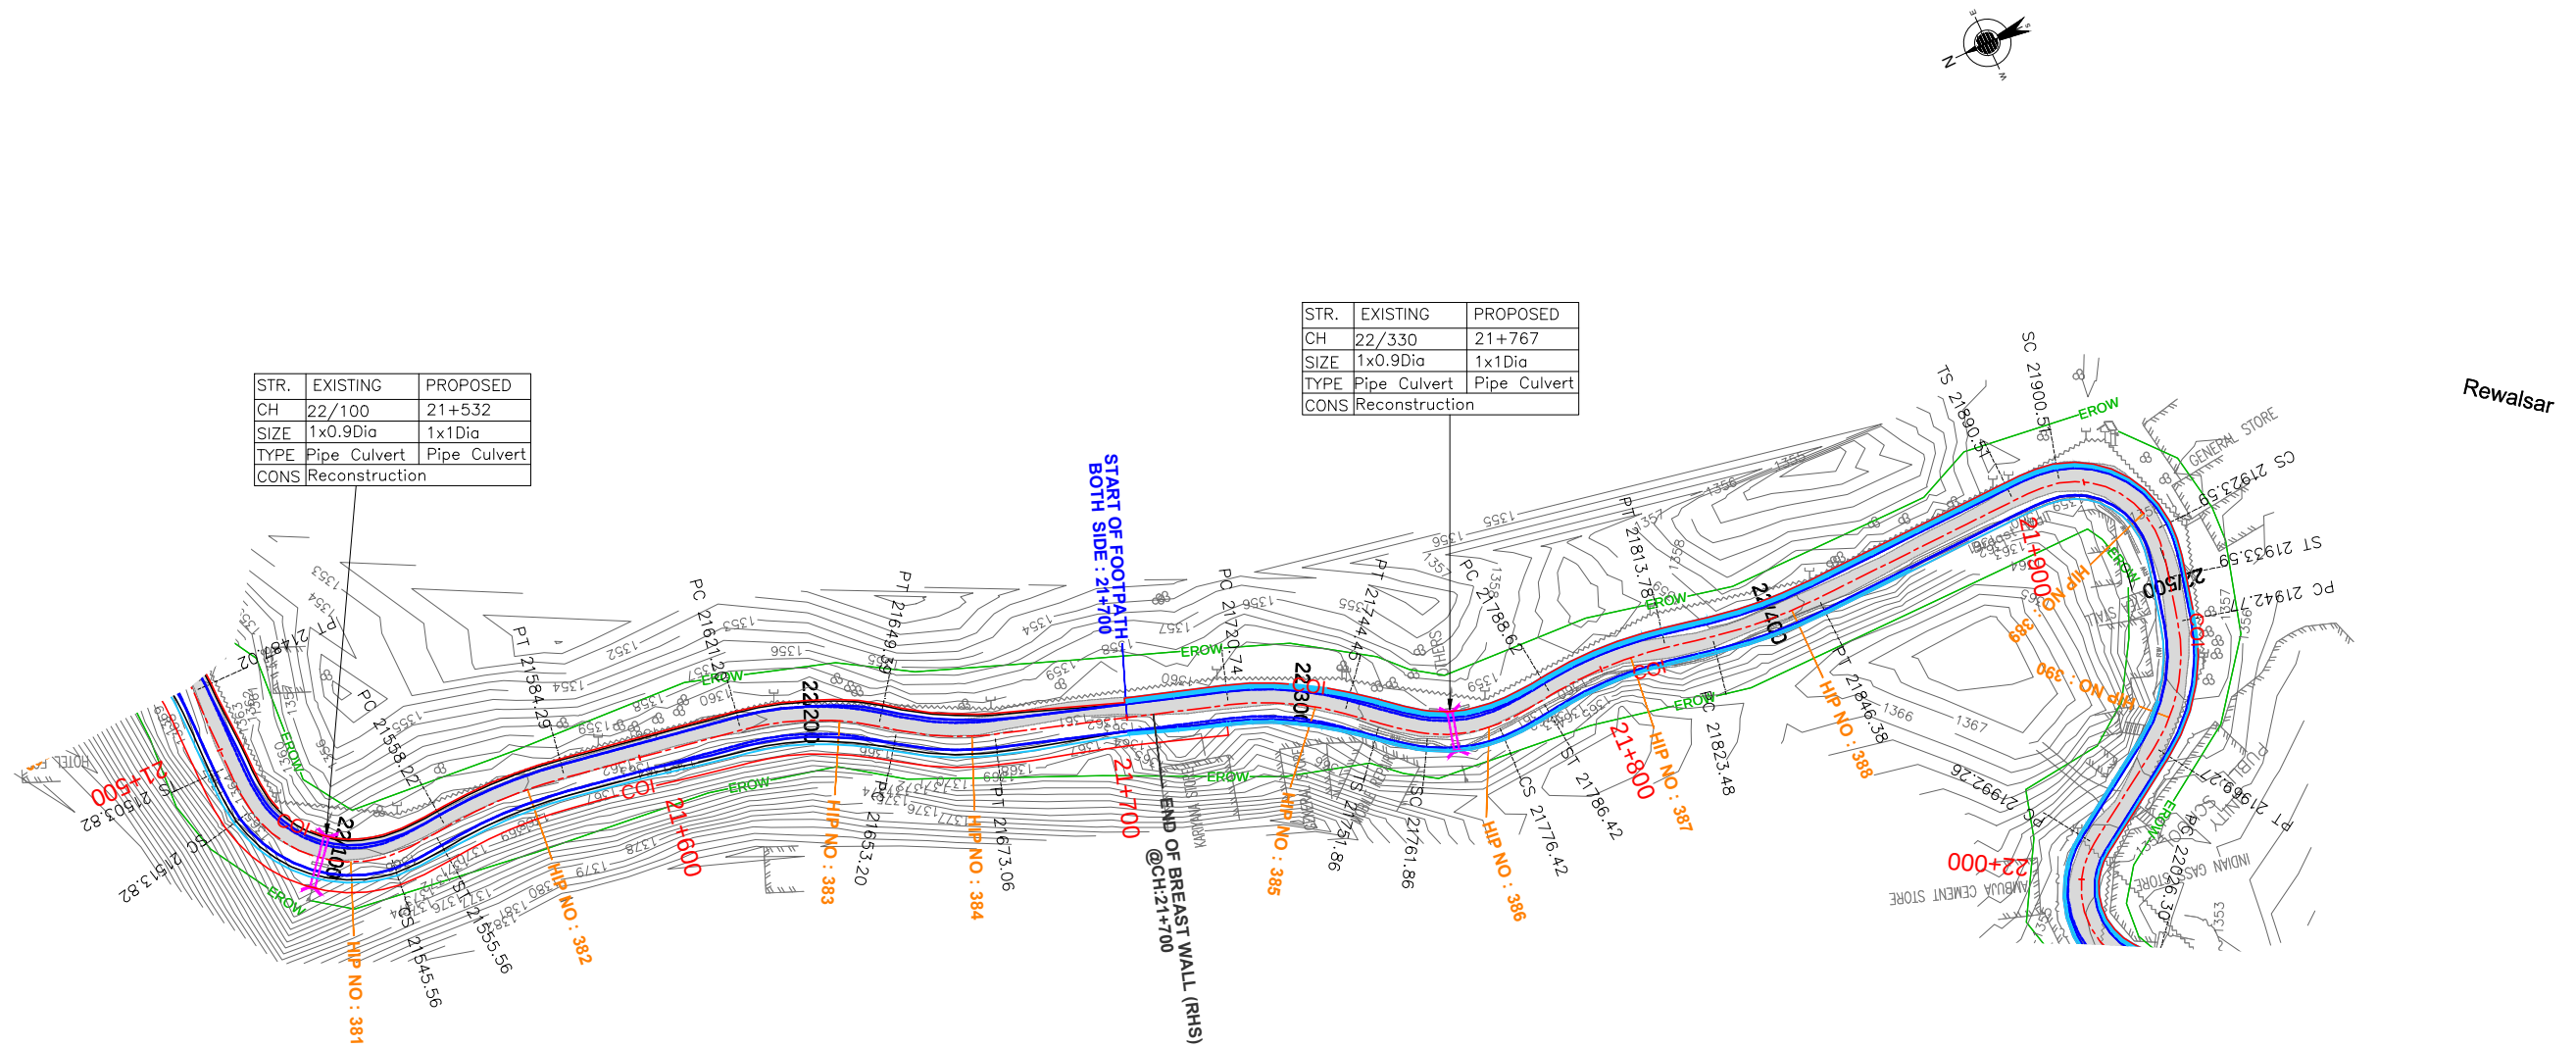

TENDER PURPOSE ONLY

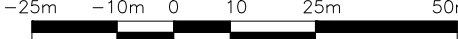						CLIENT:		CONSULTANT:		PROJECT:		DESIGNED	MADHUBABU	TITLE : PLAN & PROFILE FROM CH: 21+500 TO CH: 22+000	
						 HIMACHAL PRADESH ROAD AND OTHER INFRASTRUCTURE DEVELOPMENT CORPORATION LIMITED.		 SATRA SERVICES AND SOLUTIONS PVT LTD. #1-8-359 to 363, 4th Floor, Centre Point Building, SP Road, Begumpet, Secunderabad, Telangana – 500003, India. Tel: +91 40 2784 0040, Fax: +91 40 2784 0050, E-mail: info@satragroup.in, Web: www.satragroup.in		Himachal Pradesh State Roads Transformation Project (HPSRTP)		DRAWN	DANIEL		
												CHECKED	CHANDRA/ASHIK	DRAWING NO : HP/MAN-KAL/P&P-22A	
												APPROVED	PRADEEP KAPLA	ROAD NAME : Package-VI: Upgradation of Mandi - Rewalsar - Kalkhar Road in Mandi District From Km 11+000 To Km 27+854	
REV	DATE	DESCRIPTION				DESIGNED	DRAWN	CHECKED	APPROVED	SCALE: HOR 1:1500 VER 1:200				SHEET 22A OF 22	


STR.	EXISTING	PROPOSED
CH	22/330	21+767
SIZE	1 x 0.9 Dia	1 x 1.0 Dia
TYPE	Pipe Culvert	Pipe Culvert
CONS	Reconstruction	
INVERT	LEVEL : 1357.3	

STR.	EXISTING	PROPOSED
CH	22/330	21+767
SIZE	1 x 0.9 Dia	1 x 1.0 Dia
TYPE	Pipe Culvert	Pipe Culvert
CONS	Reconstruction	
INVERT	LEVEL : 1357.3	

[illegible]

← MANDI

KALKHAR →

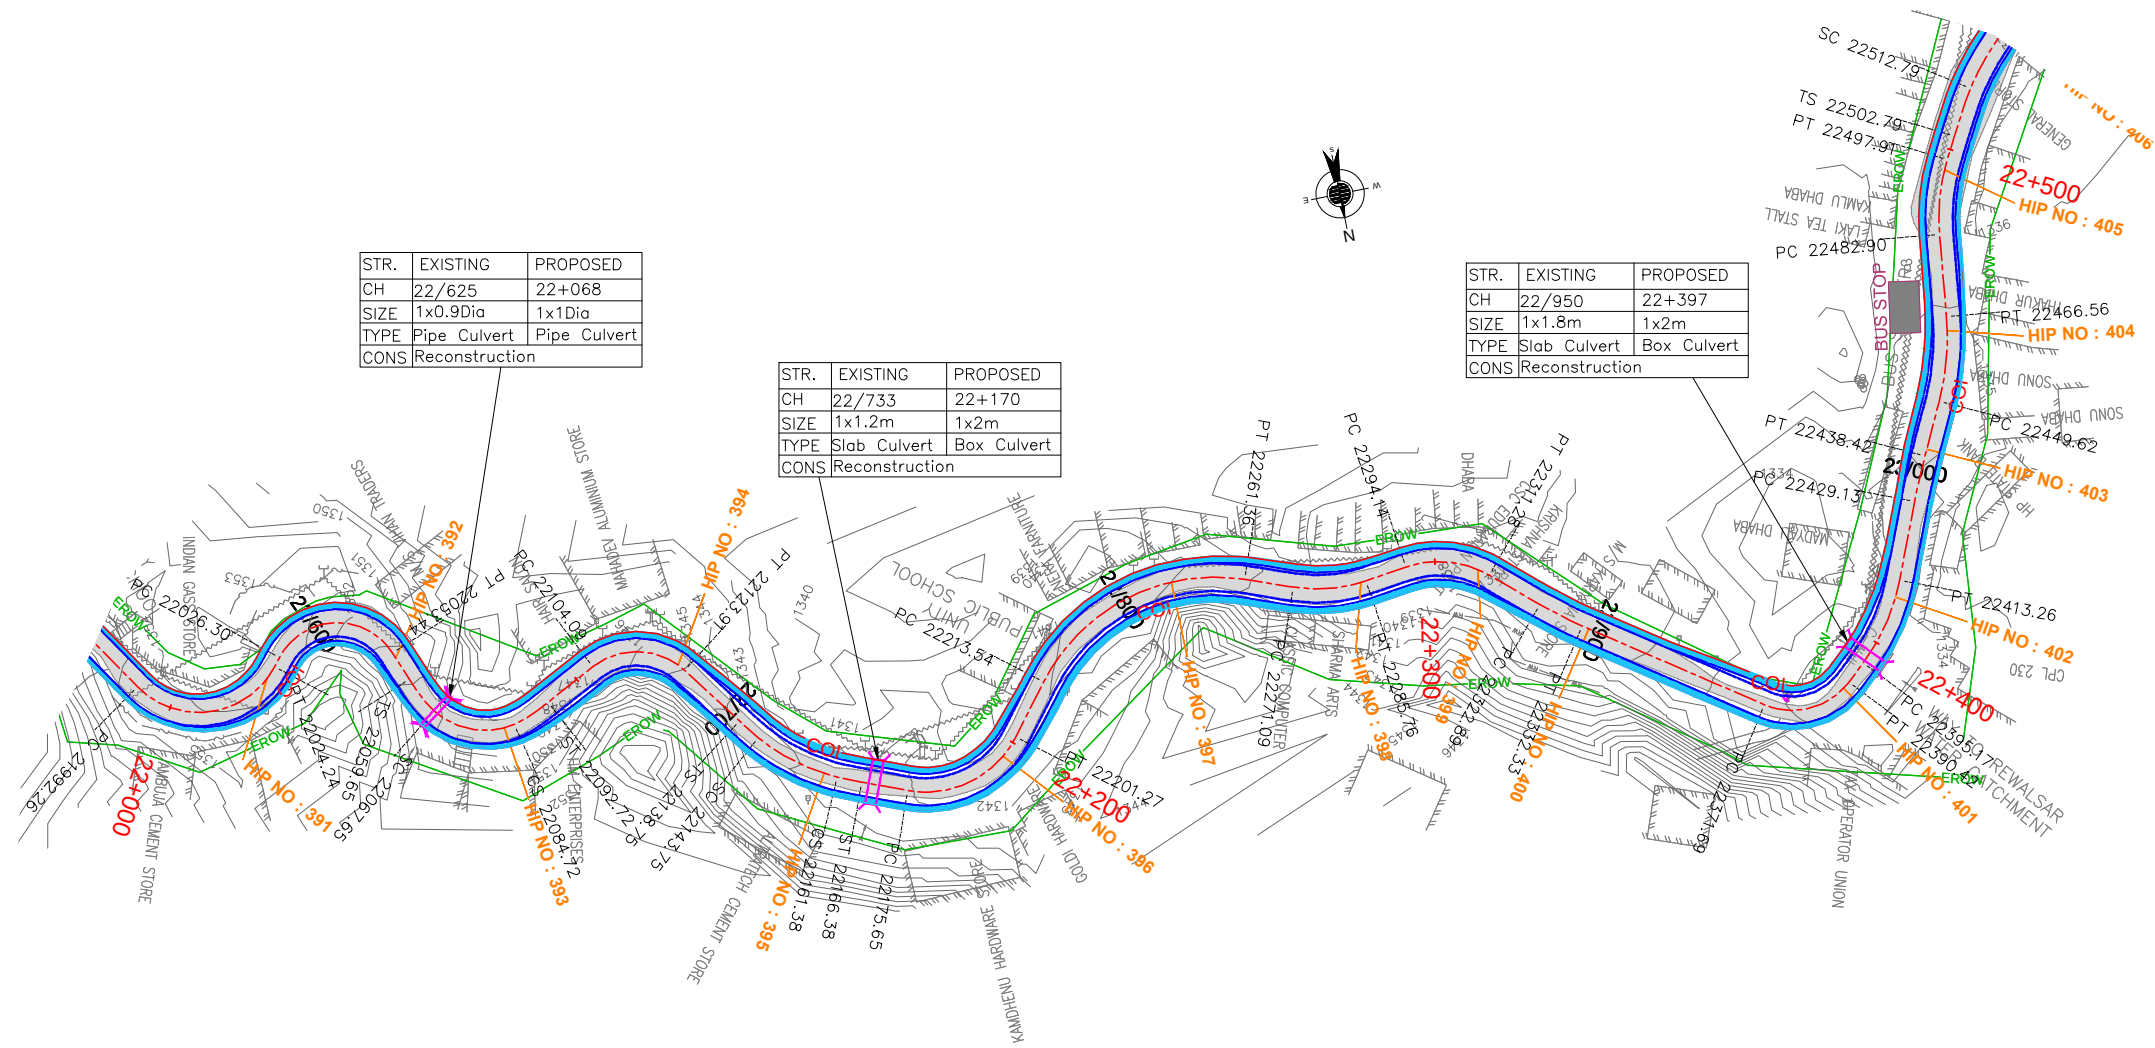

TENDER PURPOSE ONLY

REV	DATE	DESCRIPTION	DESIGNED	DRAWN	CHECKED	APPROVED

CLIENT:



HIMACHAL PRADESH ROAD
AND OTHER INFRASTRUCTURE DEVELOPMENT
CORPORATION LIMITED.

CONSULTANT:




SATRA SERVICES AND SOLUTIONS PVT LTD.
#1-8-359 to 363, 4th Floor, Centre Point Building, SP Road, Begumpet,
Secunderabad, Telangana – 500003, India.
Tel: +91 40 2784 0040, Fax: +91 40 2784 0050,
E-mail: info@satragroup.in, Web: www.satragroup.in

PROJECT:


Himachal Pradesh State Roads Transformation
Project (HPSRTP)

SCALE:
HOR 1:1500
VER 1:200

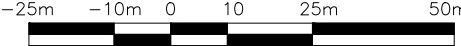

DESIGNED	MADHUBABU
DRAWN	DANIEL
CHECKED	CHANDRA/ASHIK
APPROVED	PRADEEP KAPLA


TITLE : PLAN & PROFILE FROM CH: 22+000 TO CH: 22+500	
DRAWING NO : HP/MAN-KAL/P&P-23A	
ROAD NAME : Package-VI: Upgradation of Mandi - Rewalsar - Kalkhar Road in Mandi District From Km 11+000 To Km 27+854	SHEET 23A OF 22

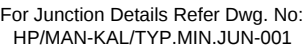

REV	DATE	DESCRIPTION	DESIGNED	DRAWN	CHECKED	APPROVED
92.168.1.240	projects\01041055-HPSRTP\04 Designs\01 Highways\02 Drawings\Working\05. DPR 2019 12 27\PKG-5 MDR-26\17.08.2021\02. 1-Pn\MDR-26 PnP 2020 12 29 P6.dwg					

MANDI

KALKHAR

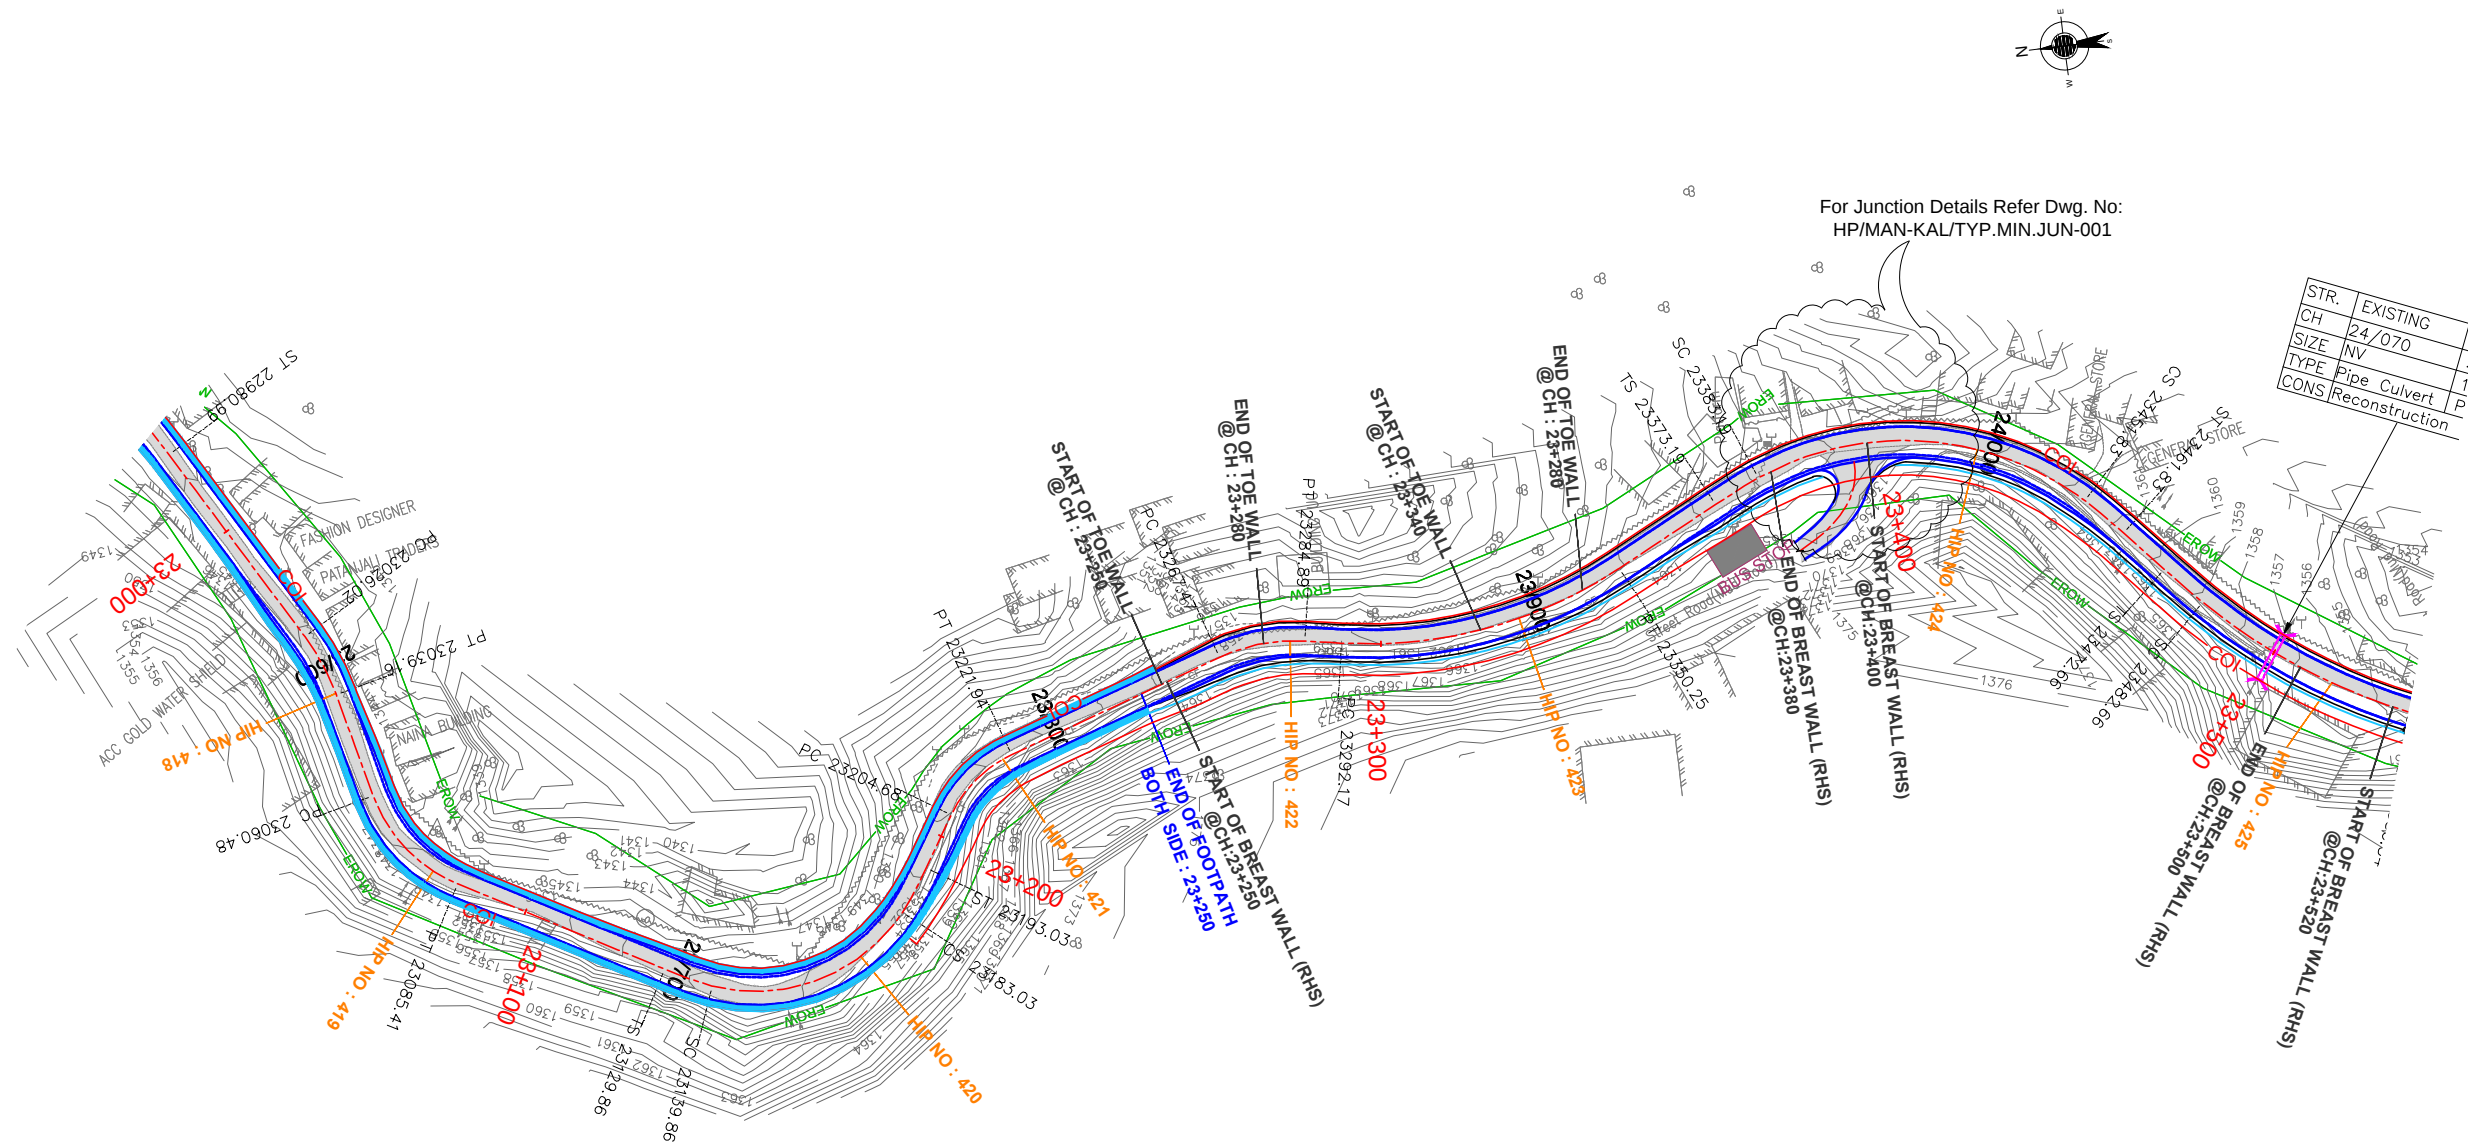

TENDER PURPOSE ONLY

REV	DATE	DESCRIPTION	DESIGNED	DRAWN	CHECKED	APPROVED

CLIENT:



HIMACHAL PRADESH ROAD
AND OTHER INFRASTRUCTURE DEVELOPMENT
CORPORATION LIMITED.

CONSULTANT:




SATRA SERVICES AND SOLUTIONS PVT LTD.
#1-8-359 to 363, 4th Floor, Centre Point Building, SP Road, Begumpet,
Secunderabad, Telangana – 500003, India.
Tel: +91 40 2784 0040, Fax: +91 40 2784 0050,
E-mail: info@satragroup.in, Web: www.satragroup.in

PROJECT:

Himachal Pradesh State Roads Transformation
Project (HPSRTP)

SCALE:
HOR 1:1500
VER 1:200

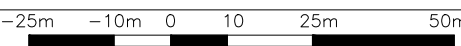


DESIGNED	MADHUBABU
DRAWN	DANIEL
CHECKED	CHANDRA/ASHIK
APPROVED	PRADEEP KAPLA

TITLE : PLAN & PROFILE
FROM CH: 23+000 TO CH: 23+500

DRAWING NO : HP/MAN-KAL/P&P-25A

ROAD NAME : Package-VI:
Upgradation of Mandi - Rewalsar - Kalkhar Road in
Mandi District From Km 11+000 To Km 27+854

SHEET 25A OF 22

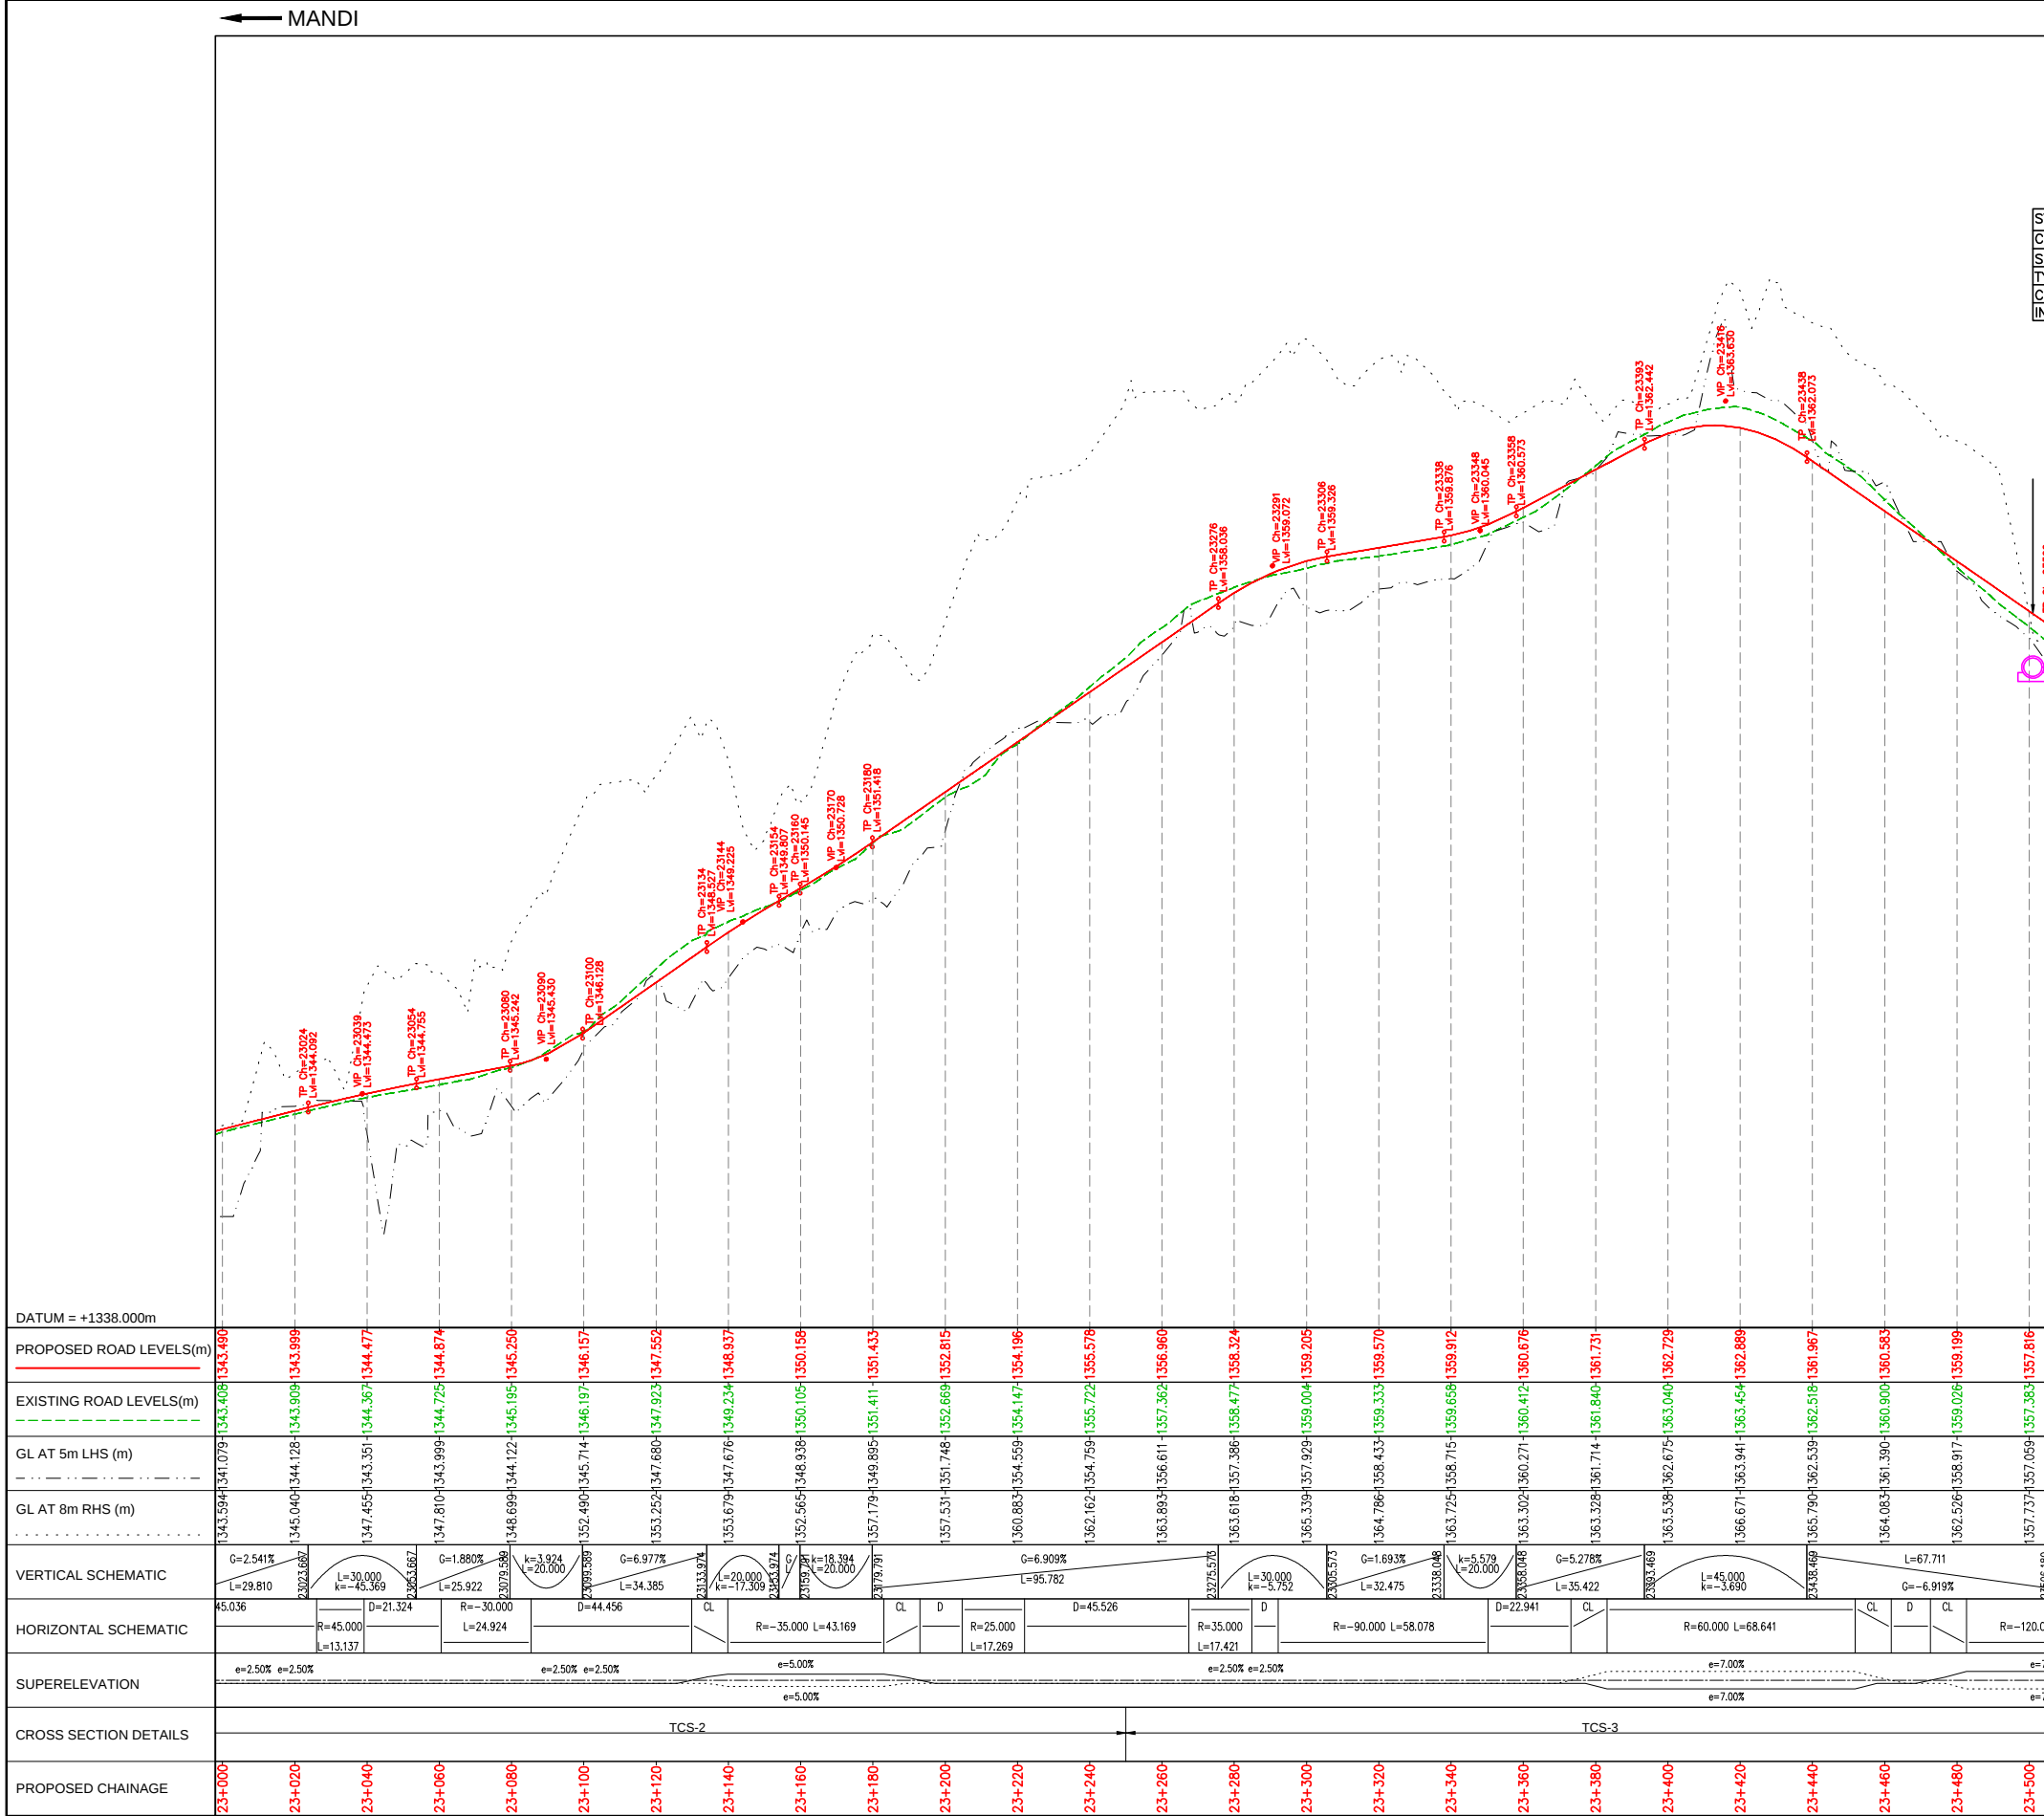

REV	DATE	DESCRIPTION	DESIGNED	DRAWN	CHECKED	APPROVED

CLIENT:

HIMACHAL PRADESH ROAD AND OTHER INFRASTRUCTURE DEVELOPMENT CORPORATION LIMITED.

CONSULTANT:

SATRA SERVICES AND SOLUTIONS PVT LTD.
#1-8-359 to 363, 4th Floor, Centre Point Building, SP Road, Begumpet, Secunderabad, Telangana - 500003, India.
Tel: +91 40 2784 0040, Fax: +91 40 2784 0050,
E-mail: info@satragroup.in, Web: www.satragroup.in

PROJECT:

Himachal Pradesh State Roads Transformation Project (HPSRTP)

SCALE:
HOR 1:1500
VER 1:200


DESIGNED	MADHUBABU	TITLE : PLAN & PROFILE FROM CH: 23+000 TO CH: 23+500	
DRAWN	DANIEL	DRAWING NO : HP/MAN-KAL/P&P-25B	
CHECKED	CHANDRA/ASHIK	ROAD NAME : Package-VI: Upgradation of Mandi - Rewalsar - Kalkhar Road in Mandi District From Km 11+000 To Km 27+854	SHEET 25B OF 22
APPROVED	PRADEEP KAPLA		

TENDER PURPOSE ONLY

\\192.168.1.240\projects\501041055-HPSRTP\04 Designs\01 Highways\02 Drawings\Working\05_DPR 2019 12 27\PKG-5 MDR-26\17.08.2021\02_1-PnP\MDR-26 PnP 2020 12 29 P6.dwg

← MANDI

KALKHAR →

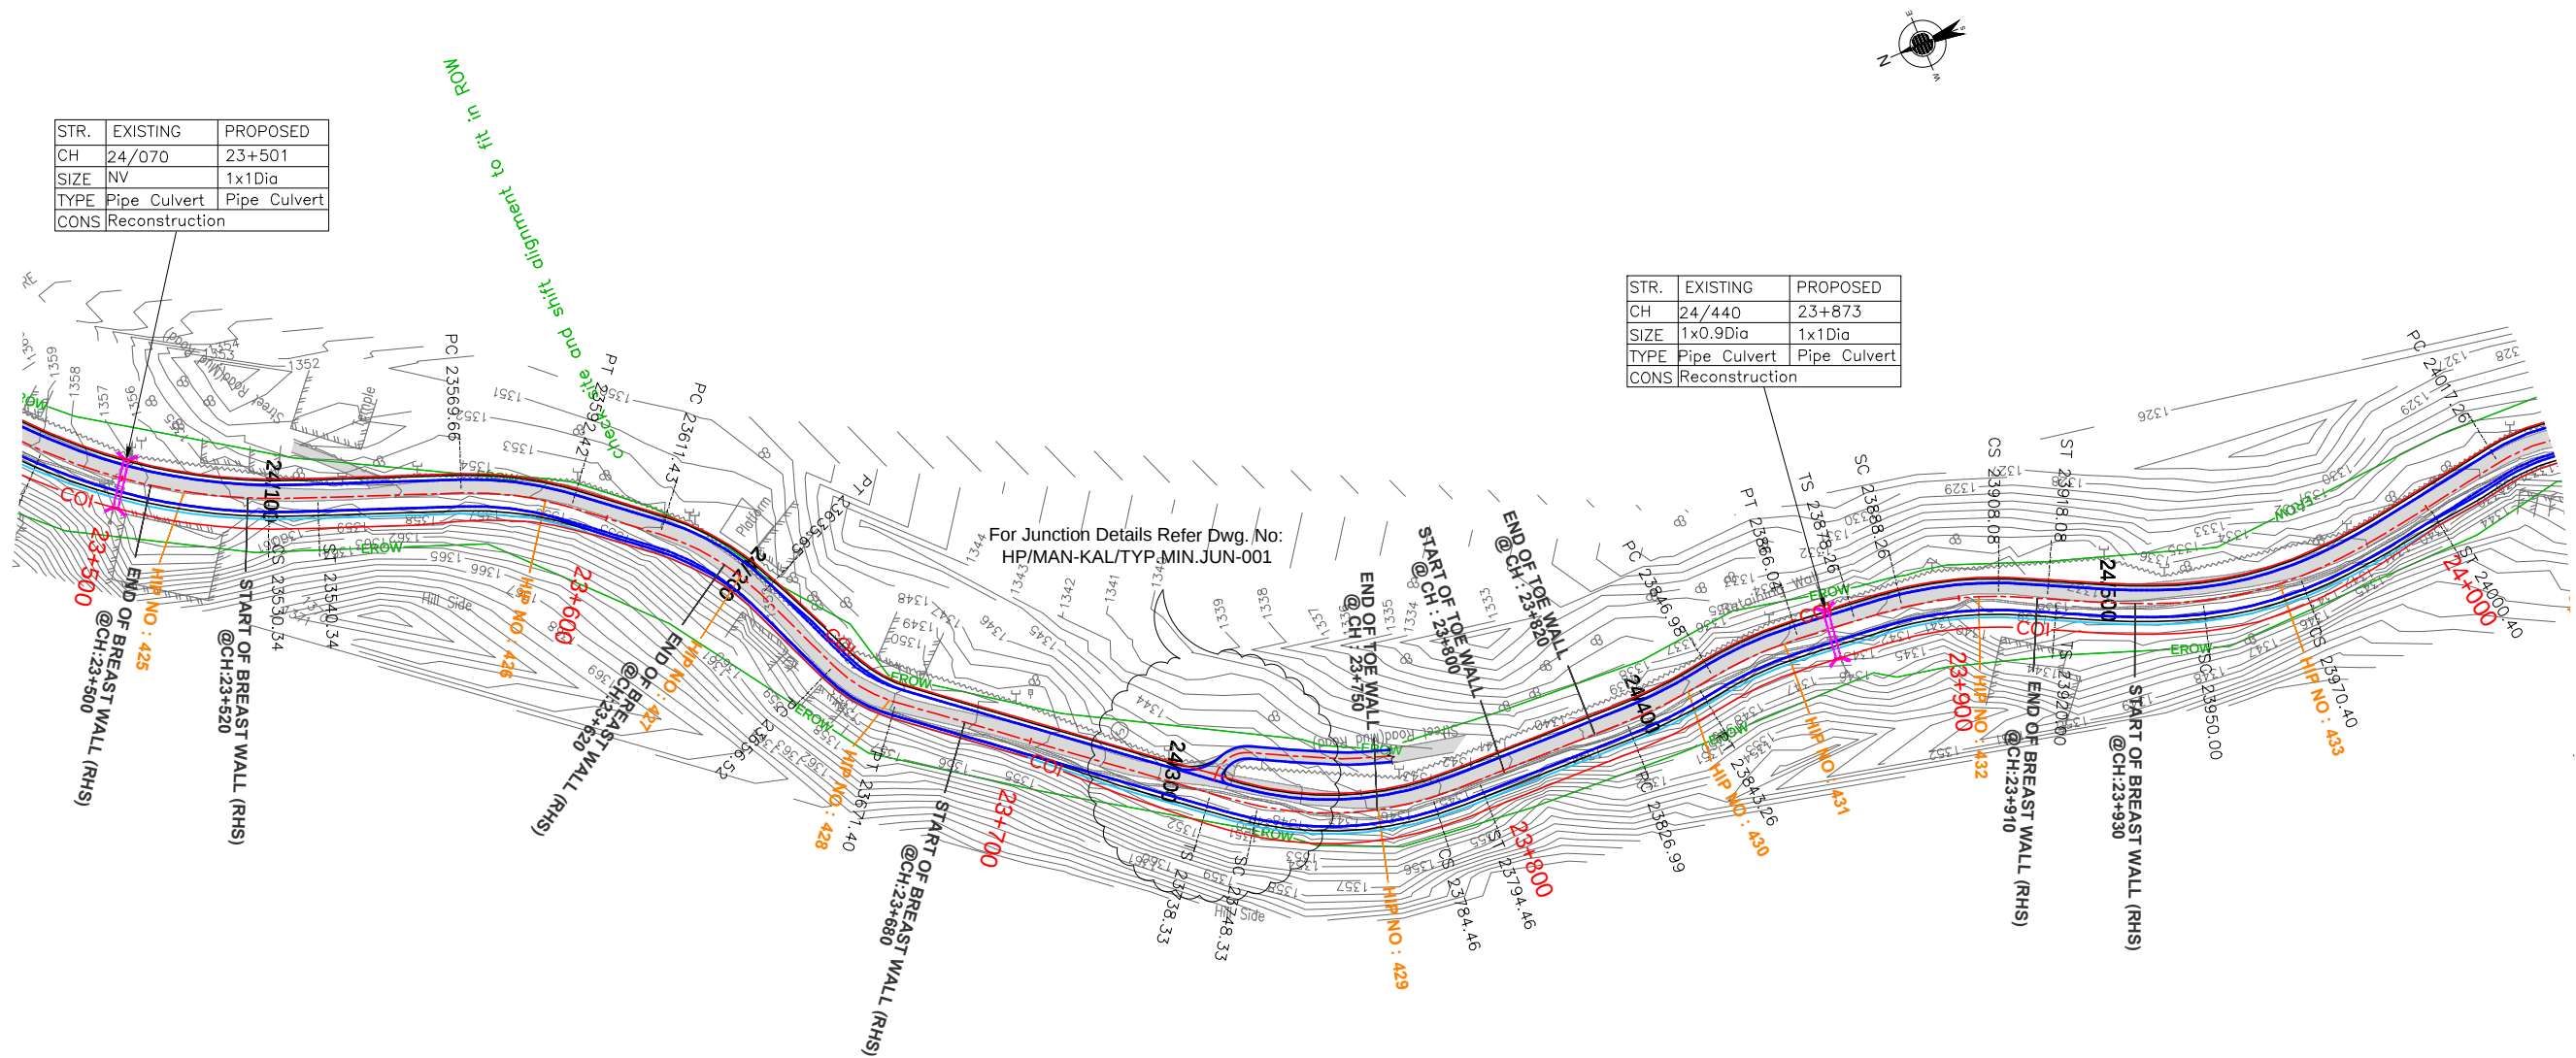

STR.	EXISTING	PROPOSED
CH	24/070	23+501
SIZE	NV	1x1Dia
TYPE	Pipe Culvert	Pipe Culvert
CONS	Reconstruction	

STR.	EXISTING	PROPOSED
CH	24/440	23+873
SIZE	1x0.9Dia	1x1Dia
TYPE	Pipe Culvert	Pipe Culvert
CONS	Reconstruction	

TENDER PURPOSE ONLY

REV	DATE	DESCRIPTION	DESIGNED	DRAWN	CHECKED	APPROVED

CLIENT:



HIMACHAL PRADESH ROAD
AND OTHER INFRASTRUCTURE DEVELOPMENT
CORPORATION LIMITED.

CONSULTANT:




SATRA SERVICES AND SOLUTIONS PVT LTD.
#1-8-359 to 363, 4th Floor, Centre Point Building, SP Road, Begumpet,
Secunderabad, Telangana – 500003, India.
Tel: +91 40 2784 0040, Fax: +91 40 2784 0050,
E-mail: info@satragroup.in, Web: www.satragroup.in

PROJECT:

Himachal Pradesh State Roads Transformation
Project (HPSRTP)

SCALE:
HOR 1:1500
VER 1:200

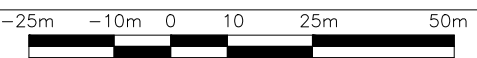

DESIGNED	MADHUBABU
DRAWN	DANIEL
CHECKED	CHANDRA/ASHIK
APPROVED	PRADEEP KAPLA

TITLE :

PLAN & PROFILE
FROM CH: 23+500 TO CH: 24+000

DRAWING NO : HP/MAN-KAL/P&P-26A

ROAD NAME : Package-VI:
Upgradation of Mandi - Rewalsar - Kalkhar Road in
Mandi District From Km 11+000 To Km 27+854

SHEET 26A OF 22




STR.	EXISTING	PROPOSED
CH	24/910	24+336
SIZE	1x1.8m	1x2m
TYPE	Slab Culvert	Box Culvert
CONS	Reconstruction	

SHEET 27A OF 22

DESIGNED	MADHUBABU
DRAWN	DANIEL
CHECKED	CHANDRA/ASHIK
APPROVED	PRADEEP KAPLA

REV	DATE	DESCRIPTION	DESIGNED	DRAWN	CHECKED	APPROVED

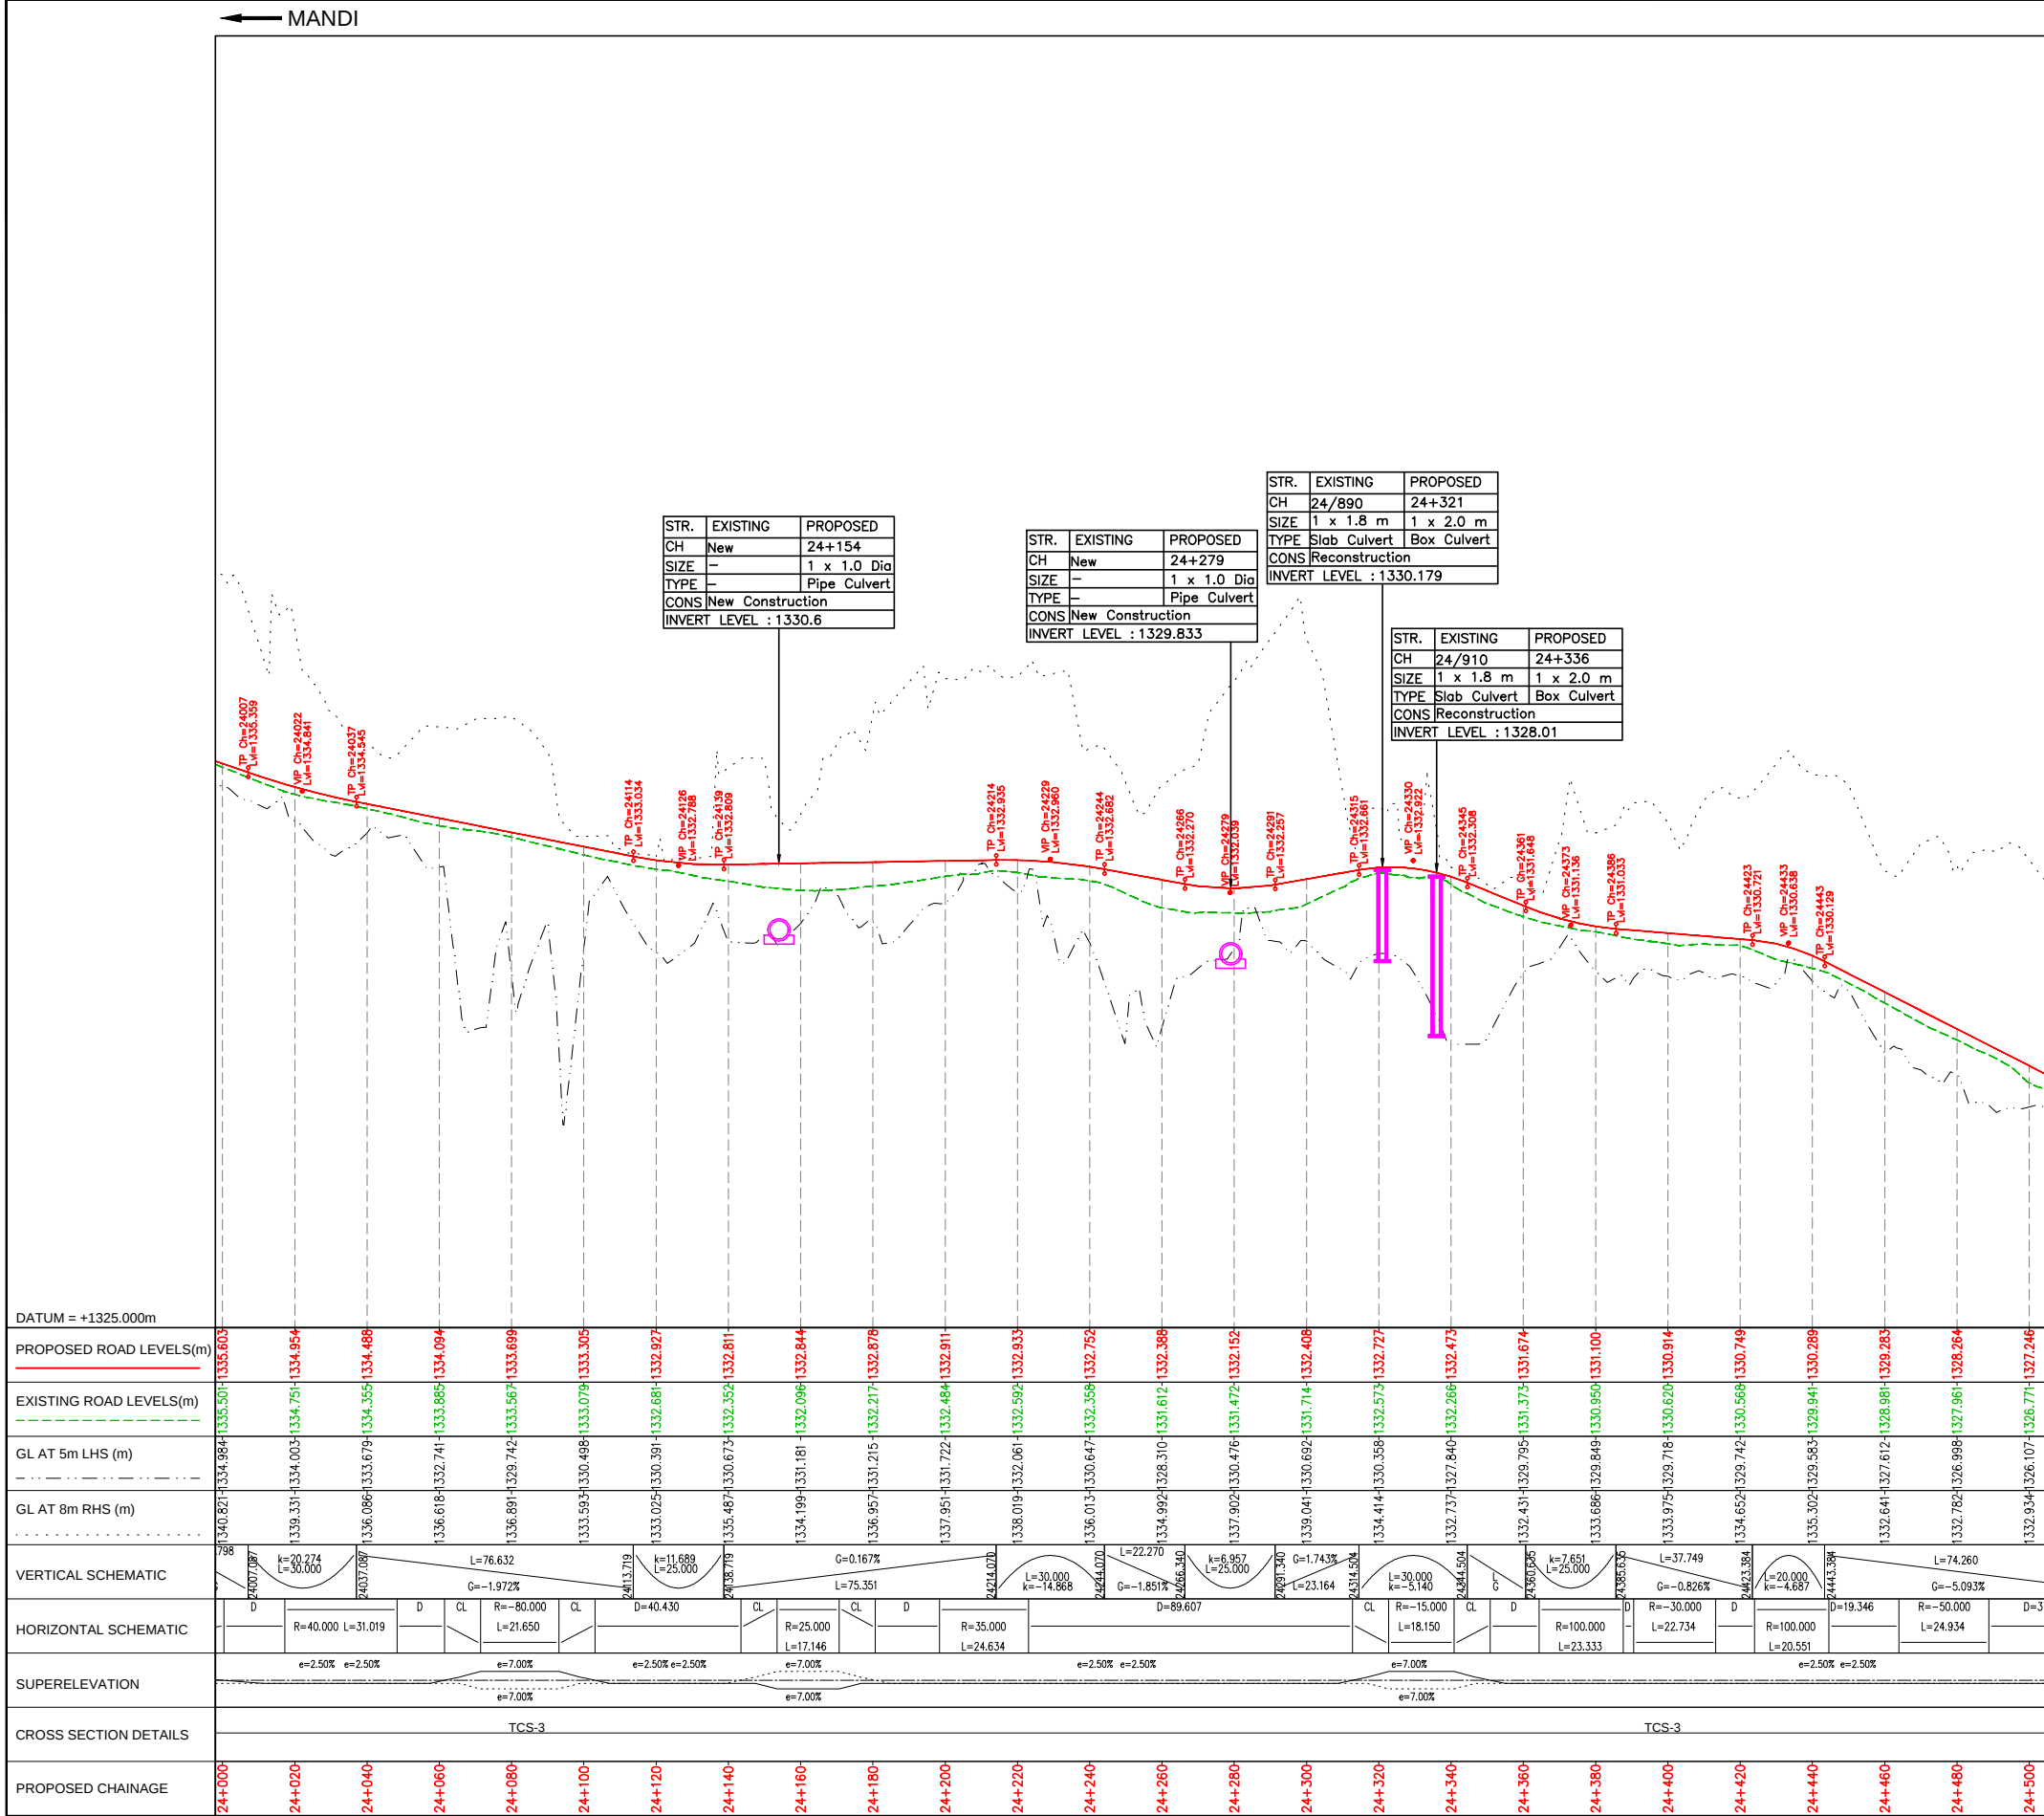

REV	DATE	DESCRIPTION	DESIGNED	DRAWN	CHECKED	APPROVED

CLIENT:
HIMACHAL PRADESH ROAD
AND OTHER INFRASTRUCTURE DEVELOPMENT
CORPORATION LIMITED.

CONSULTANT:
SATRA SERVICES AND SOLUTIONS PVT LTD.
#1-8-359 to 363, 4th Floor, Centre Point Building, SP Road, Begumpet,
Secunderabad, Telangana – 500003, India.
Tel: +91 40 2784 0040, Fax: +91 40 2784 0050,
E-mail: info@satragroup.in, Web: www.satragroup.in

PROJECT:
Himachal Pradesh State Roads Transformation
Project (HPSRTP)

SCALE:
HOR 1:1500
VER 1:200

DESIGNED	MADHUBABU
DRAWN	DANIEL
CHECKED	CHANDRA/ASHIK
APPROVED	PRADEEP KAPLA

TITLE :	
PLAN & PROFILE FROM CH: 24+000 TO CH: 24+500	
DRAWING NO : HP/MAN-KAL/P&P-27B	
ROAD NAME :	Package-VI: Upgradation of Mandi - Rewalsar - Kalkhar Road in Mandi District From Km 11+000 To Km 27+854


SHEET 27B OF 22

TENDER PURPOSE ONLY

\\192.168.1.240\projects\501041055-HP-SRTP\04 Designs\02 Drawings\Working\05. DPR 2019 12 27\PKG-5 MDR-26\17.08.2021\02. 1-PnP\MDR-26 PnP 2020 12 29 P6.dwg

← MANDI

KALKHAR →

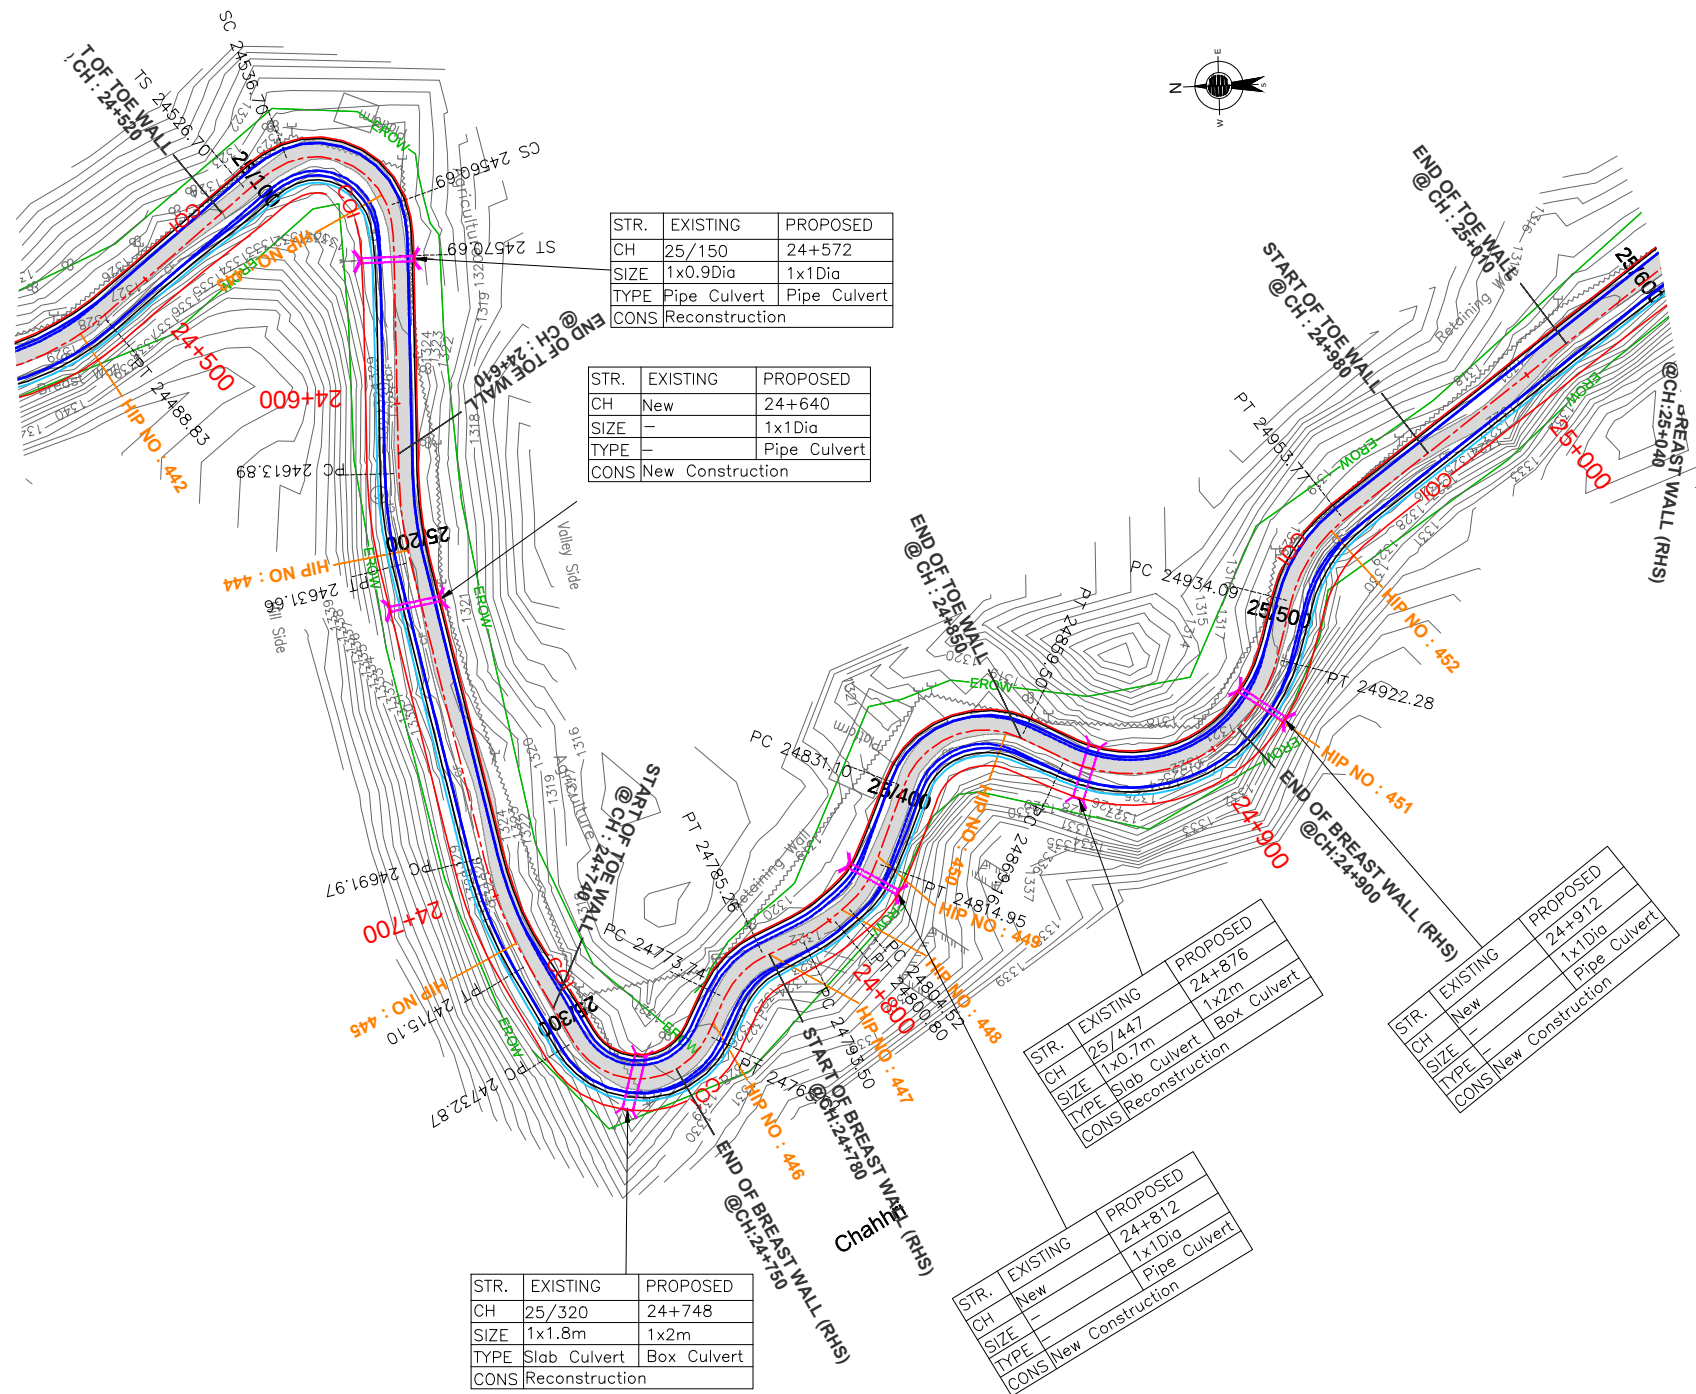

TENDER PURPOSE ONLY

REV	DATE	DESCRIPTION	DESIGNED	DRAWN	CHECKED	APPROVED

CLIENT:



HIMACHAL PRADESH ROAD
AND OTHER INFRASTRUCTURE DEVELOPMENT
CORPORATION LIMITED.

CONSULTANT:



SATRA SERVICES AND SOLUTIONS PVT LTD.
#1-8-359 to 363, 4th Floor, Centre Point Building, SP Road, Begumpet,
Secunderabad, Telangana - 500003, India.
Tel: +91 40 2784 0040, Fax: +91 40 2784 0050,
E-mail: info@satragroup.in, Web: www.satragroup.in

PROJECT:

Himachal Pradesh State Roads Transformation
Project (HPSRTP)

SCALE:
HOR 1:1500
VER 1:200




DESIGNED	MADHUBABU
DRAWN	DANIEL
CHECKED	CHANDRA/ASHIK
APPROVED	PRADEEP KAPLA

TITLE : PLAN & PROFILE FROM CH: 24+500 TO CH: 25+000	
DRAWING NO : HP/MAN-KAL/P&P-28A	
ROAD NAME : Package-VI: Upgradation of Mandi - Rewalsar - Kalkhar Road in Mandi District From Km 11+000 To Km 27+854	SHEET 28A OF 22

MANDI

KALKHAR

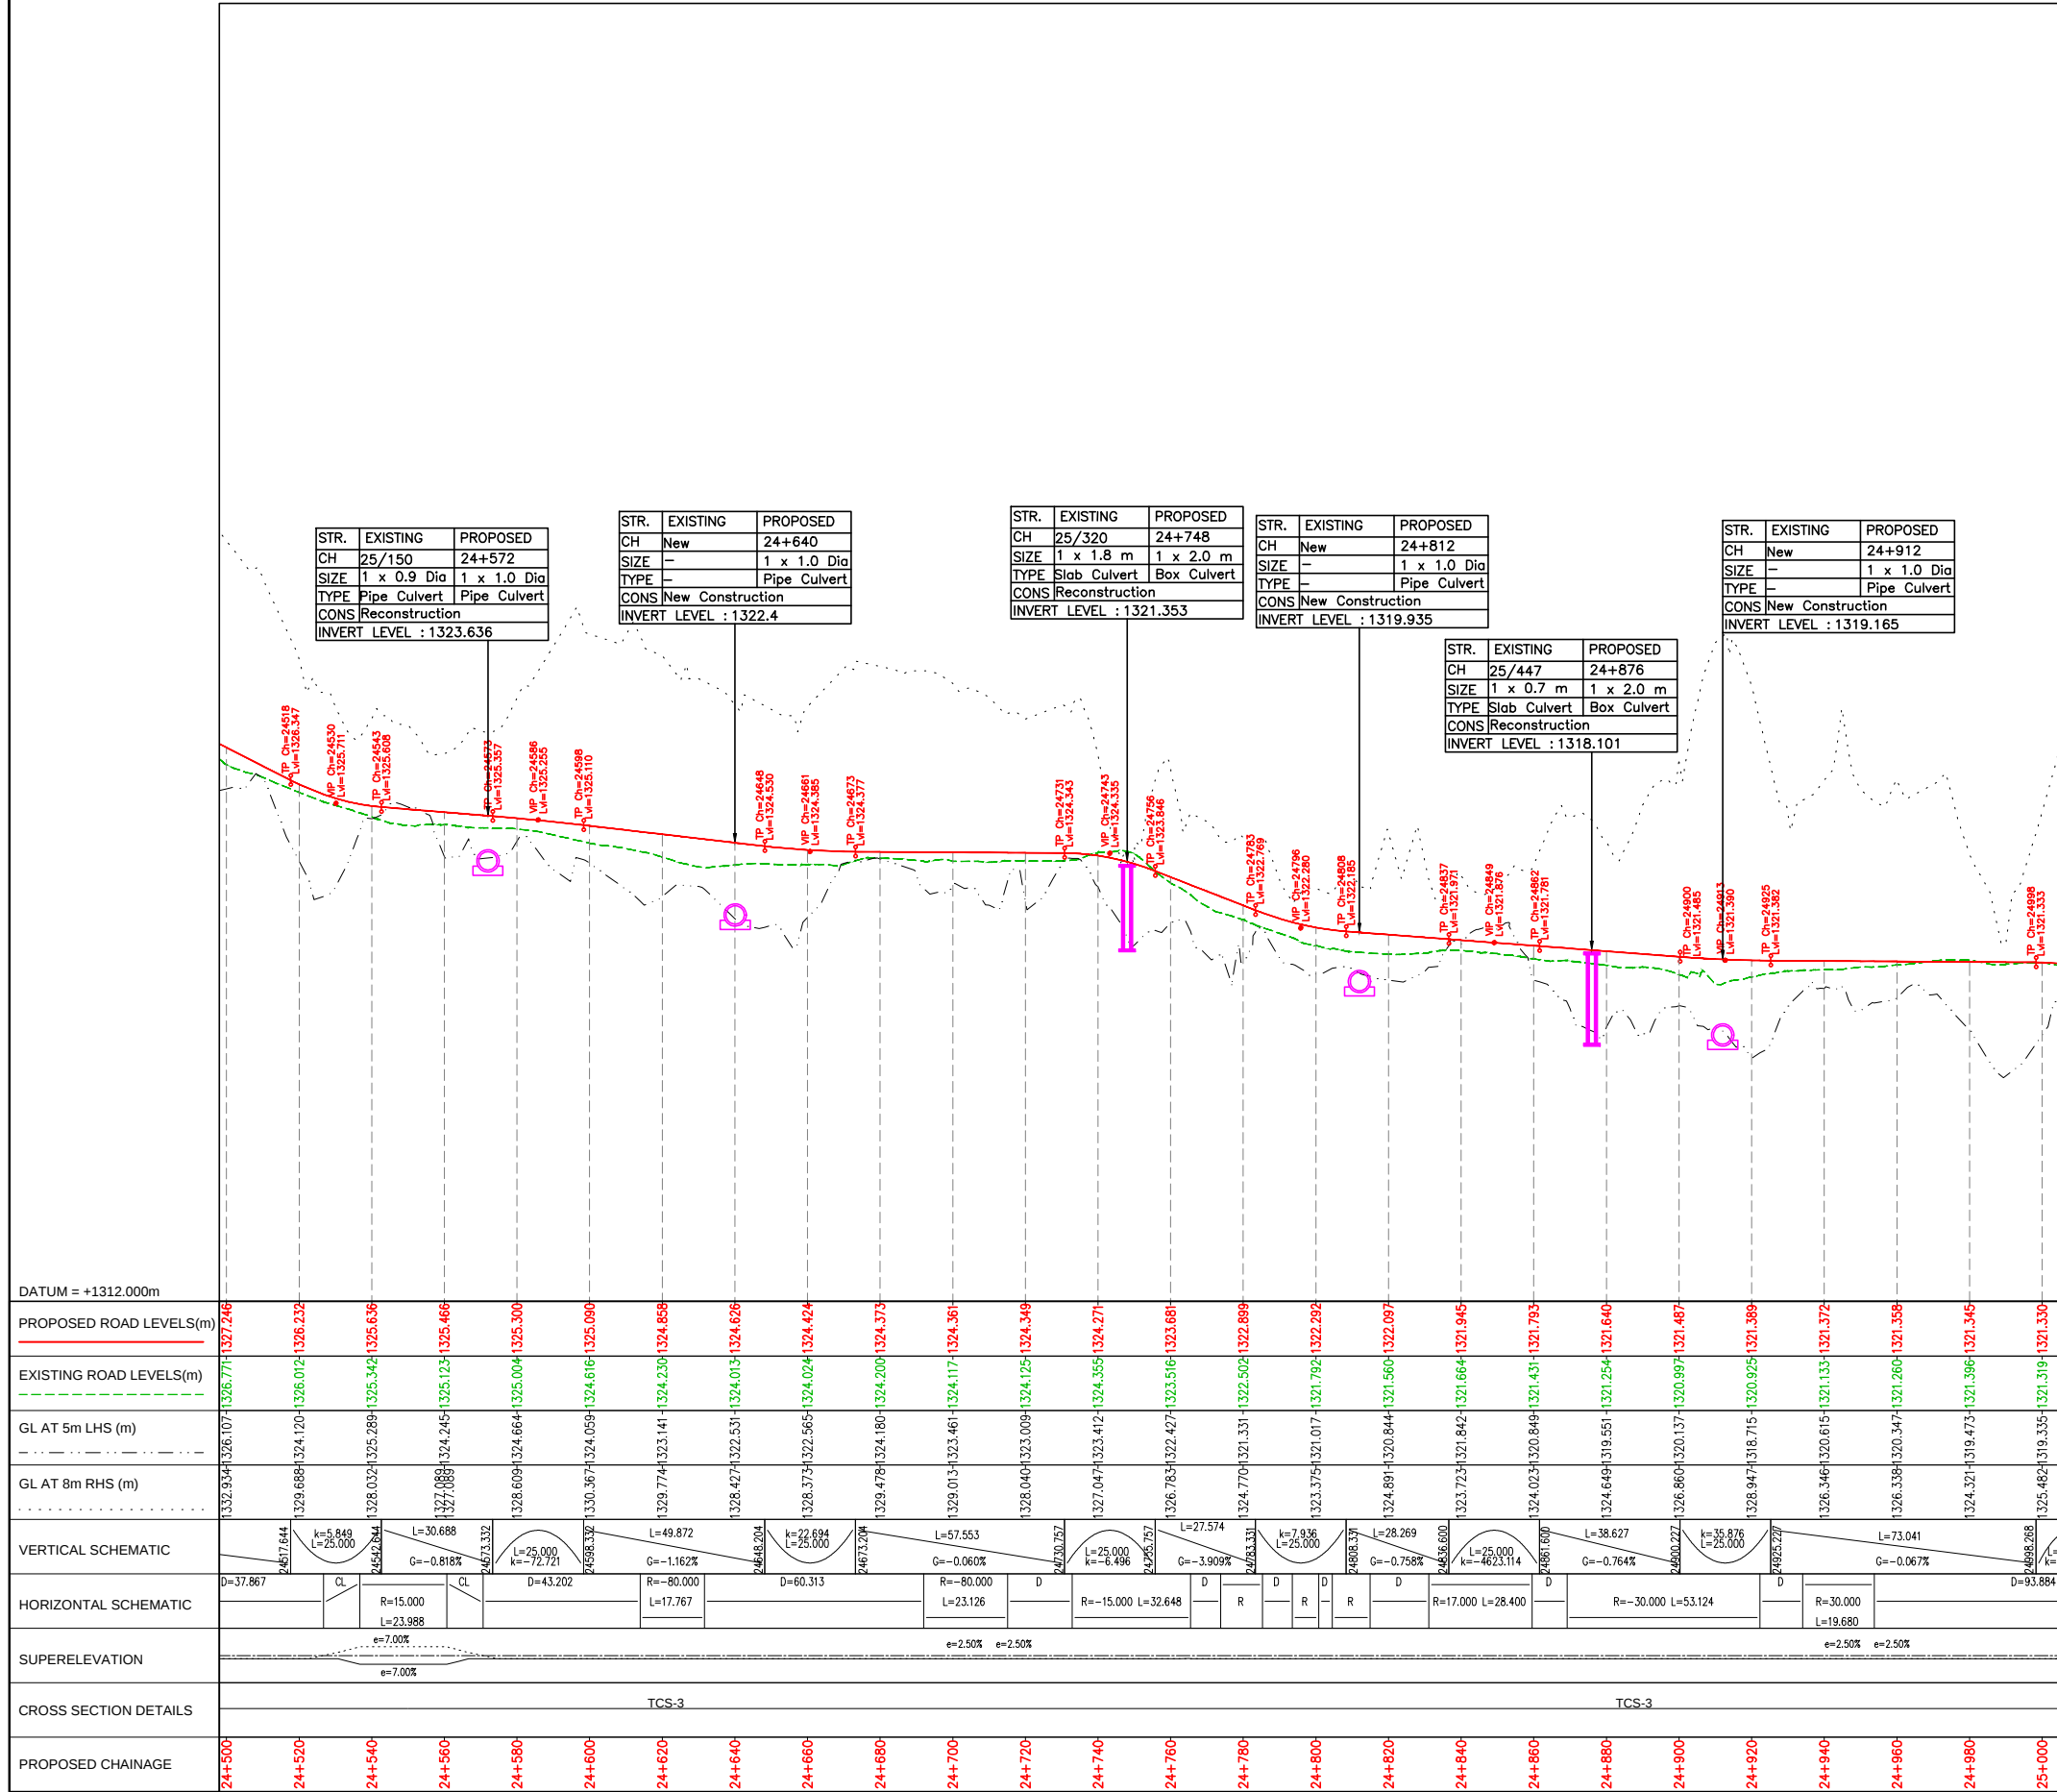

TENDER PURPOSE ONLY

							CLIENT:  HIMACHAL PRADESH ROAD AND OTHER INFRASTRUCTURE DEVELOPMENT CORPORATION LIMITED.	CONSULTANT:  SATRA SERVICES AND SOLUTIONS PVT LTD. #1-8-359 to 363, 4th Floor, Centre Point Building, SP Road, Begumpet, Secunderabad, Telangana – 500003, India. Tel: +91 40 2784 0040, Fax: +91 40 2784 0050, E-mail: info@satragroup.in, Web: www.satragroup.in	PROJECT: Himachal Pradesh State Roads Transformation Project (HPSRTP)	DESIGNED	MADHUBABU	TITLE : PLAN & PROFILE FROM CH: 24+500 TO CH: 25+000	
DRAWN	DANIEL												
CHECKED	CHANDRA/ASHIK	DRAWING NO : HP/MAN-KAL/P&P-28B											
APPROVED	PRADEEP KAPLA	ROAD NAME : Package-VI: Upgradation of Mandi - Rewalsar - Kalkhar Road in Mandi District From Km 11+000 To Km 27+854											
SHEET 28B OF 22													

REV	DATE	DESCRIPTION	DESIGNED	DRAWN	CHECKED	APPROVED
-----	------	-------------	----------	-------	---------	----------



\\192.168.1.240\projects\01041055-HPSRTP\04 Designs\01 Highways\02 Drawings\Working\05. DPR 2019 12 27\PKG-5 MDR-26\17.08.2021\02. 1-PnP\MDR-26 PnP 2020 12 29 P6.dwg



\\192.168.1.240\projects\0101041055-HPSRTP\04 Designs\01 Highways\02 Drawings\Working\05. DPR 2019 12 27\PKG-5 MDR-26\17.08.2021\02. 1-PnP\MDR-26 PnP 2020 12 29 P6.dwg




\\192.168.1.240\projects\101041055-HPSRTP\04 Designs\01 Highways\02 Drawings\Working\05. DPR 2019 12 27\PKG-5 MDR-26\17.08.2021\02. 1-PnP\MDR-26 PnP 2020 12 29 P6.dwg



\\192.168.1.240\projects\0101041055-HPSRTP\04 Designs\01 Highways\02 Drawings\Working\05. DPR 2019 12 27\PKG-5 MDR-26\17.08.2021\02. 1-PnP\MDR-26 PnP 2020 12 29 P6.dwg

← MANDI

KALKHAR →

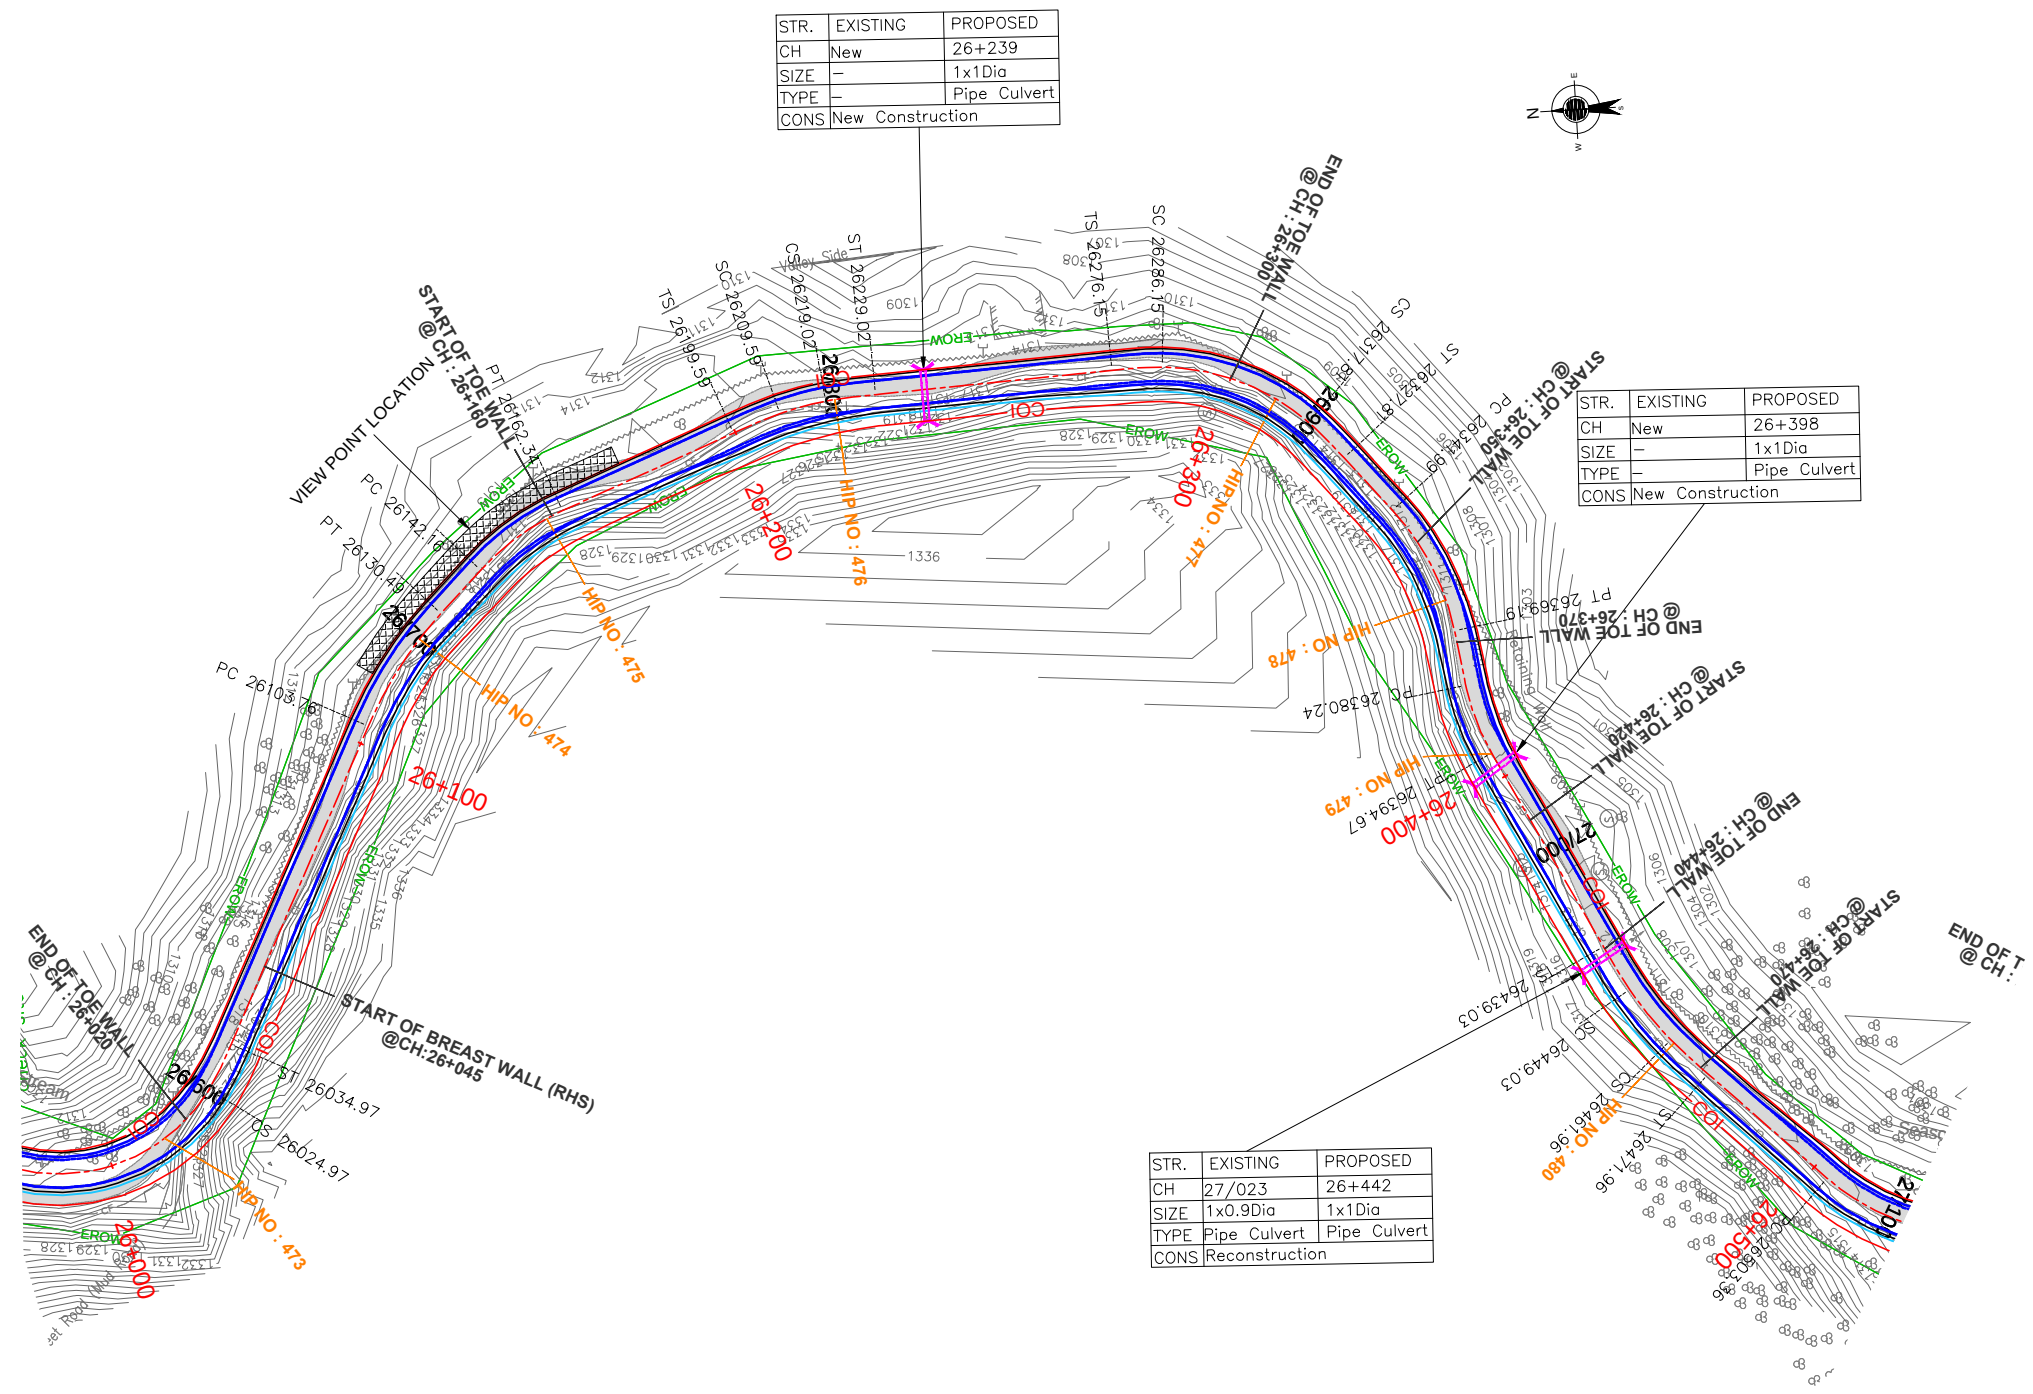

TENDER PURPOSE ONLY

REV	DATE	DESCRIPTION	DESIGNED	DRAWN	CHECKED	APPROVED

CLIENT:



HIMACHAL PRADESH ROAD
AND OTHER INFRASTRUCTURE DEVELOPMENT
CORPORATION LIMITED.

CONSULTANT:




SATRA SERVICES AND SOLUTIONS PVT LTD.
#1-8-359 to 363, 4th Floor, Centre Point Building, SP Road, Begumpet,
Secunderabad, Telangana – 500003, India.
Tel: +91 40 2784 0040, Fax: +91 40 2784 0050,
E-mail: info@satragroup.in, Web: www.satragroup.in

PROJECT:

Himachal Pradesh State Roads Transformation
Project (HPSRTP)


SCALE:
HOR 1:1500
VER 1:200

–25m –10m 0 10 25m 50m

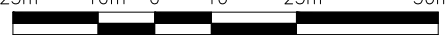

DESIGNED	MADHUBABU
DRAWN	DANIEL
CHECKED	CHANDRA/ASHIK
APPROVED	PRADEEP KAPLA

TITLE : PLAN & PROFILE FROM CH: 26+000 TO CH: 26+500	
DRAWING NO : HP/MAN-KAL/P&P-31A	
ROAD NAME : Package-VI: Upgradation of Mandi - Rewalsar - Kalkhar Road in Mandi District From Km 11+000 To Km 27+854	SHEET 31A OF 22

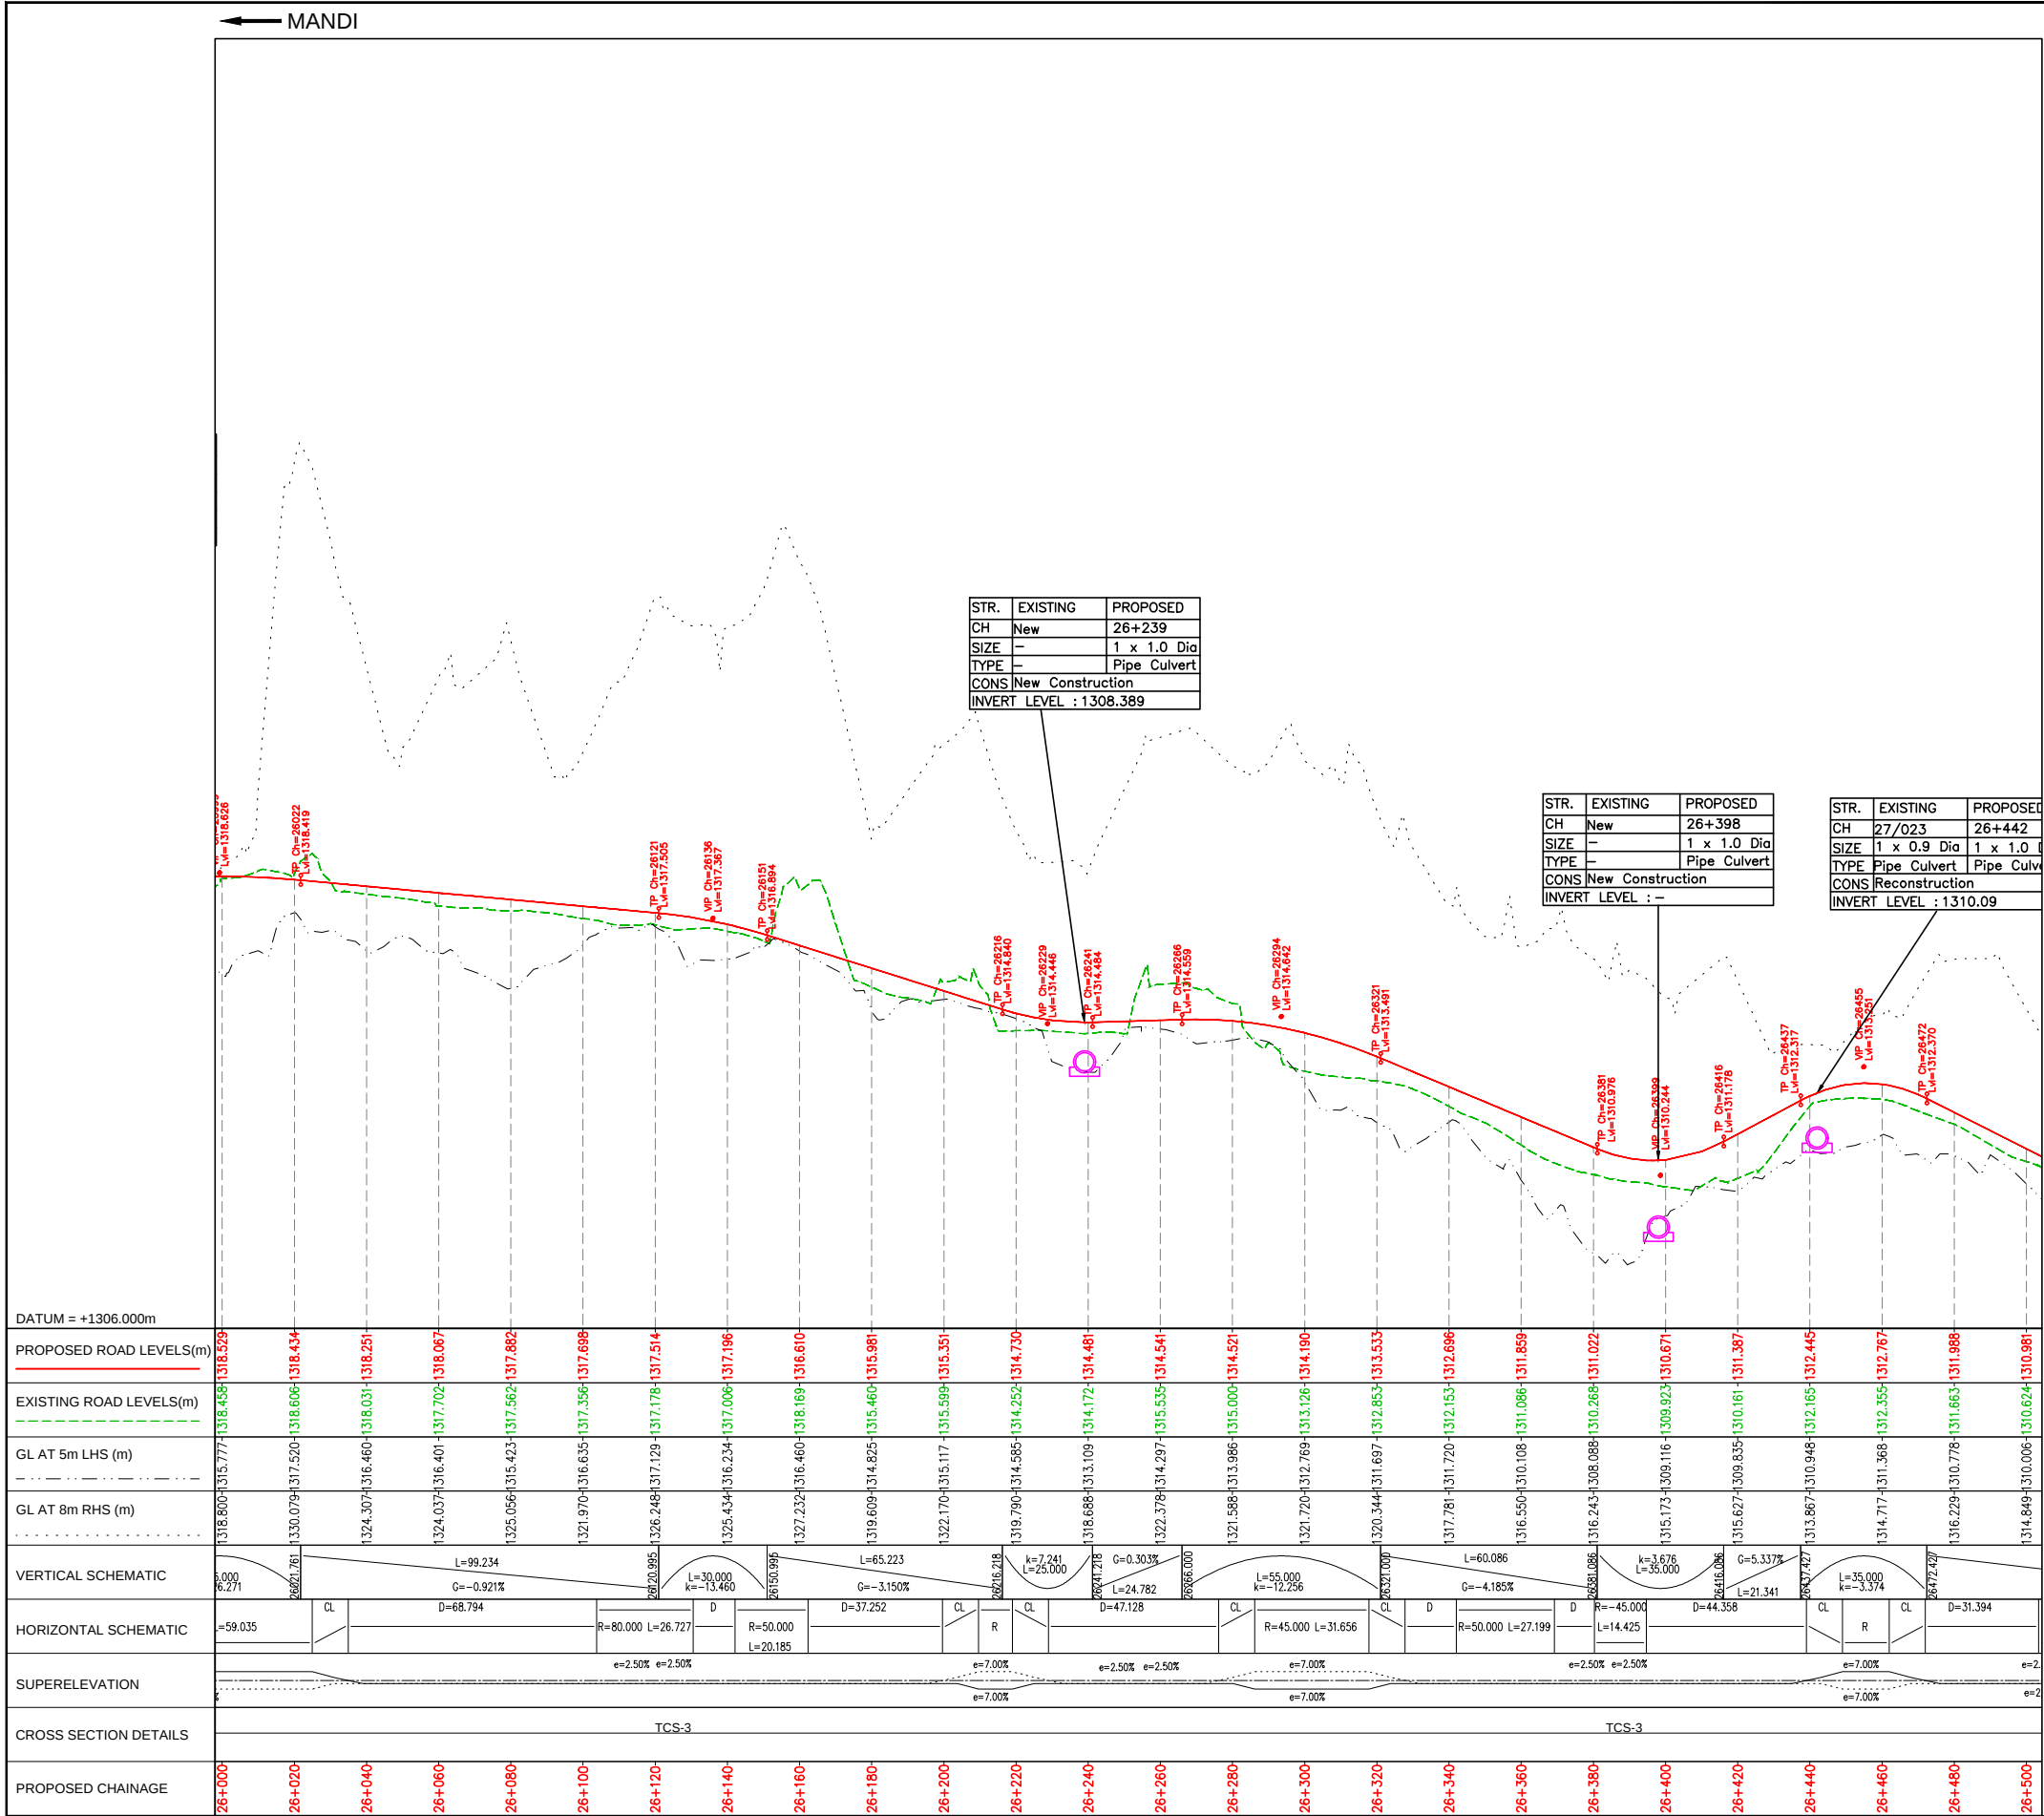


TENDER PURPOSE ONLY

					CLIENT:		CONSULTANT:		PROJECT:		DESIGNED	MADHUBABU	TITLE : PLAN & PROFILE FROM CH: 26+000 TO CH: 26+500	
					HIMACHAL PRADESH ROAD AND OTHER INFRASTRUCTURE DEVELOPMENT CORPORATION LIMITED.		SATRA SERVICES AND SOLUTIONS PVT LTD. #1-8-359 to 363, 4th Floor, Centre Point Building, SP Road, Begumpet, Secunderabad, Telangana – 500003, India. Tel: +91 40 2784 0040, Fax: +91 40 2784 0050, E-mail: info@satragroup.in, Web: www.satragroup.in		Himachal Pradesh State Roads Transformation Project (HPSRTP)		DRAWN	DANIEL		
											CHECKED	CHANDRA/ASHIK	ROAD NAME : Package-VI: Upgradation of Mandi - Rewalsar - Kalkhar Road in Mandi District From Km 11+000 To Km 27+854	
											APPROVED	PRADEEP KAPLA		
REV	DATE	DESCRIPTION			DESIGNED	DRAWN	CHECKED	APPROVED	SCALE: HOR 1:1500 VER 1:200		-25m -10m 0 10 25m 50m			

← MANDI

KALKHAR →

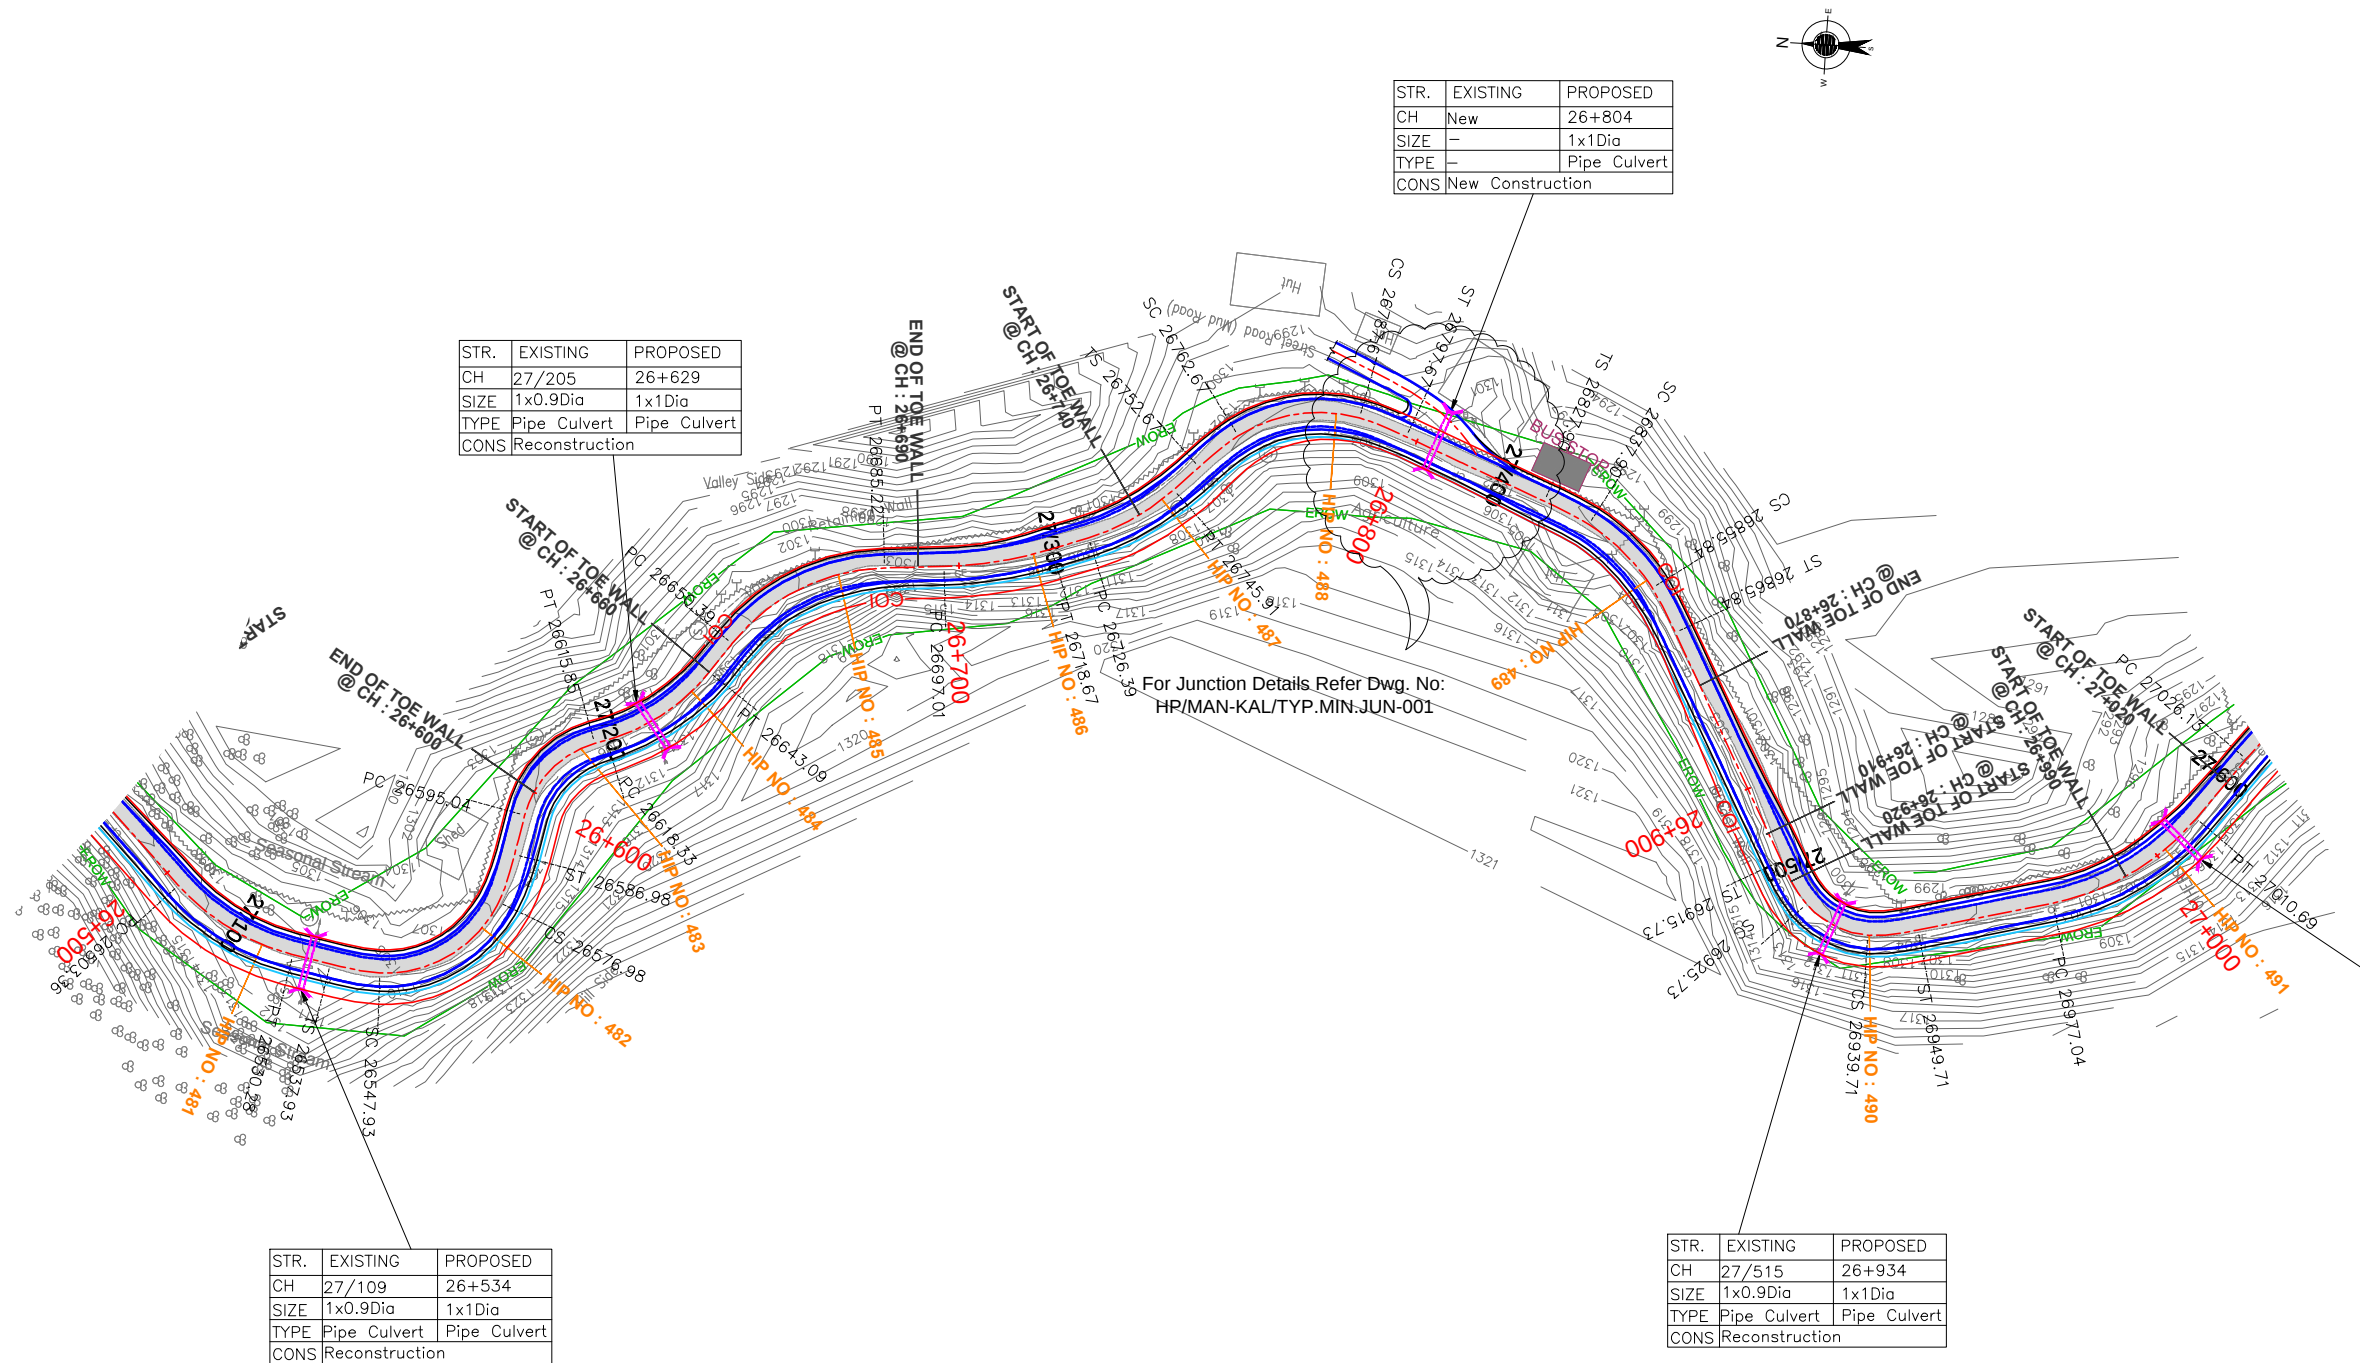

TENDER PURPOSE ONLY

REV	DATE	DESCRIPTION	DESIGNED	DRAWN	CHECKED	APPROVED

CLIENT:



HIMACHAL PRADESH ROAD
AND OTHER INFRASTRUCTURE DEVELOPMENT
CORPORATION LIMITED.

CONSULTANT:




SATRA SERVICES AND SOLUTIONS PVT LTD.
#1-8-359 to 363, 4th Floor, Centre Point Building, SP Road, Begumpet,
Secunderabad, Telangana – 500003, India.
Tel: +91 40 2784 0040, Fax: +91 40 2784 0050,
E-mail: info@satragroup.in, Web: www.satragroup.in

PROJECT:

Himachal Pradesh State Roads Transformation
Project (HPSRTP)

SCALE:
HOR 1:1500
VER 1:200

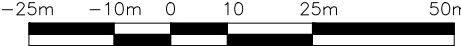

DESIGNED	MADHUBABU
DRAWN	DANIEL
CHECKED	CHANDRA/ASHIK
APPROVED	PRADEEP KAPLA

TITLE : PLAN & PROFILE
FROM CH: 26+500 TO CH: 27+000

DRAWING NO : HP/MAN-KAL/P&P-32A

ROAD NAME : Package-VI:
Upgradation of Mandi - Rewalsar - Kalkhar Road in
Mandi District From Km 11+000 To Km 27+854

SHEET 32A OF 22

MANDI

KALKHAR

SED
2
0 Dia
culvert


STR.	EXISTING	PROPOSED
CH	27/109	26+534
SIZE	1 x 0.9 Dia	1 x 1.0 Dia
TYPE	Pipe Culvert	Pipe Culvert
CONS	Reconstruction	
INVERT LEVEL : 1307.09		

STR.	EXISTING	PROPOSED
CH	27/205	26+629
SIZE	1 x 0.9 Dia	1 x 1.0 Dia
TYPE	Pipe Culvert	Pipe Culvert
CONS	Reconstruction	
INVERT LEVEL : 1301.612		


STR.	EXISTING	PROPOSED
CH	New	26+804
SIZE	-	1 x 1.0 Dia
TYPE	-	Pipe Culvert
CONS	New Construction	
INVERT LEVEL : 1300.1		


STR.	EXISTING	PROPOSED
CH	27/515	26+934
SIZE	1 x 0.9 Dia	1 x 1.0 Dia
TYPE	Pipe Culvert	Pipe Culvert
CONS	Reconstruction	
INVERT LEVEL : 1294.011		

DATUM = +1296.000m

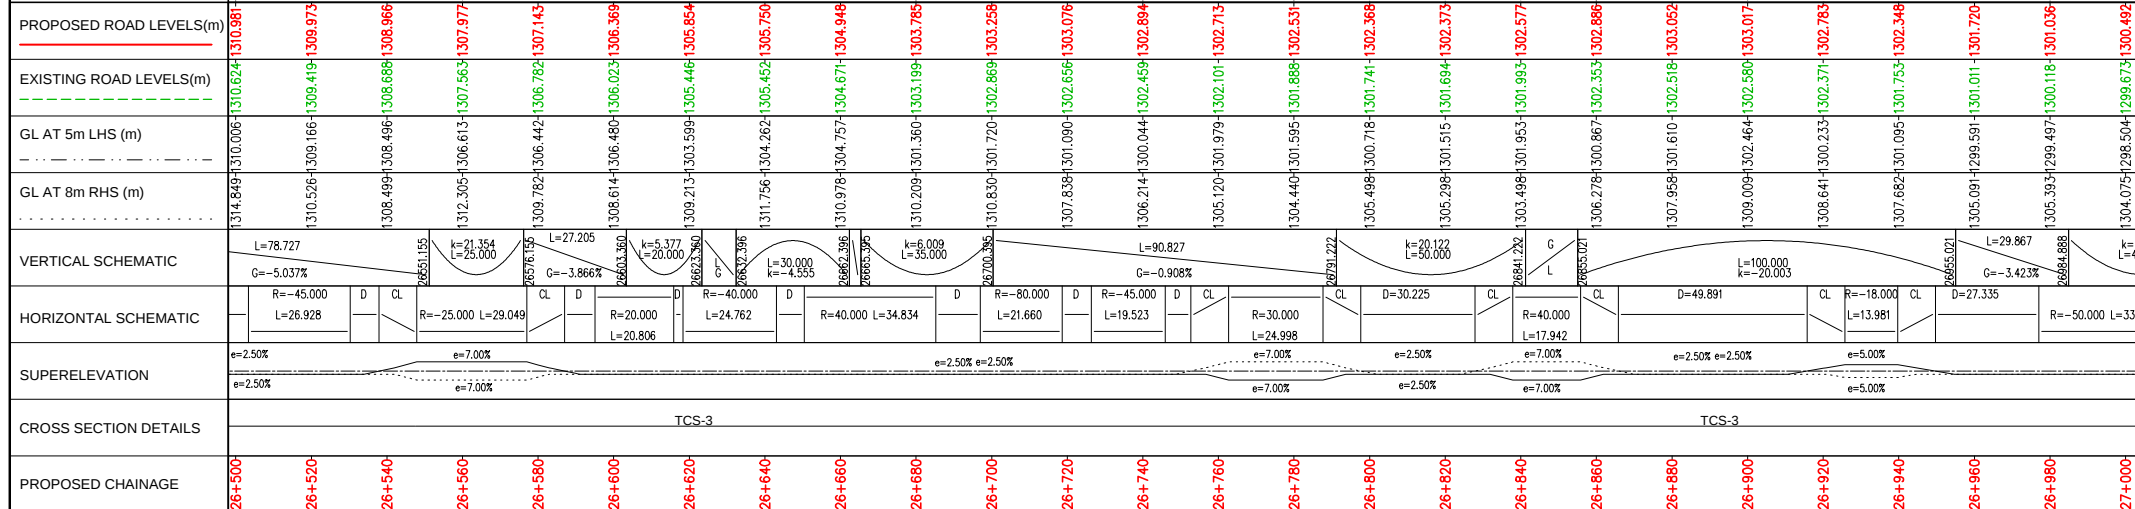


TENDER PURPOSE ONLY

 							CLIENT:  HIMACHAL PRADESH ROAD AND OTHER INFRASTRUCTURE DEVELOPMENT CORPORATION LIMITED.	CONSULTANT:  SATRA SERVICES AND SOLUTIONS PVT LTD. #1-8-359 to 363, 4th Floor, Centre Point Building, SP Road, Begumpet, Secunderabad, Telangana – 500003, India. Tel: +91 40 2784 0040, Fax: +91 40 2784 0050, E-mail: info@satragroup.in, Web: www.satragroup.in	PROJECT: Himachal Pradesh State Roads Transformation Project (HPSRTP)	DESIGNED	MADHUBABU	TITLE : PLAN & PROFILE FROM CH: 26+500 TO CH: 27+000	
DRAWN	DANIEL												
CHECKED	CHANDRA/ASHIK	DRAWING NO : HP/MAN-KAL/P&P-32B											
APPROVED	PRADEEP KAPLA	ROAD NAME : Package-VI: Upgradation of Mandi - Rewalsar - Kalkhar Road in Mandi District From Km 11+000 To Km 27+854											
SCALE: HOR 1:1500 VER 1:200		–25m –10m 0 10 25m 50m 		SHEET 32B OF 22									
REV	DATE	DESCRIPTION	DESIGNED	DRAWN	CHECKED	APPROVED							

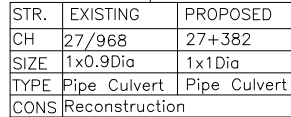

REV	DATE	DESCRIPTION	DESIGNED	DRAWN	CHECKED	APPROVED
192.168.1.240\projects\S\01041055-HPSRTP\04 Designs\01 Highways\02 Drawings\Working\05. DPR 2019 12 27\PKG-5 MDR-26\17.08.2021\02. 1-PnP\MDR-26 PnP 2020 12 29 P6.dwg						

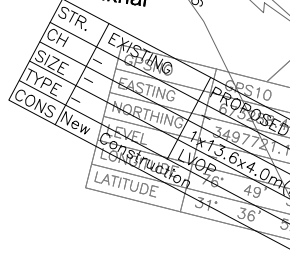


END OF PACKAGE-6
AT CH: 27+854

TENDER PURPOSE ONLY

							CLIENT:  HIMACHAL PRADESH ROAD AND OTHER INFRASTRUCTURE DEVELOPMENT CORPORATION LIMITED.		CONSULTANT:  SATRA SERVICES AND SOLUTIONS PVT LTD. #1-8-359 to 363, 4th Floor, Centre Point Building, SP Road, Begumpet, Secunderabad, Telangana – 500003, India. Tel: +91 40 2784 0040, Fax: +91 40 2784 0050, E-mail: info@satragroup.in, Web: www.satragroup.in		PROJECT: Himachal Pradesh State Roads Transformation Project (HPSRTP)		DESIGNEDMADHUBABU DRAWNDANIEL CHECKEDCHANDRA/ASHIK APPROVEDPRADEEP KAPLA		TITLE : PLAN & PROFILE FROM CH: 27+500 TO CH: 27+854 DRAWING NO : HP/MAN-KAL/P&P-34A ROAD NAME : Package-VI: Upgradation of Mandi - Rewalsar - Kalkhar Road in Mandi District From Km 11+000 To Km 27+854			
REV	DATE	DESCRIPTION	DESIGNED	DRAWN	CHECKED	APPROVED			SCALE: HOR 1:1500 VER 1:200 −25m−10m01025m50m									


PLAN & PROFILES
(AT LVOP LOCATION)

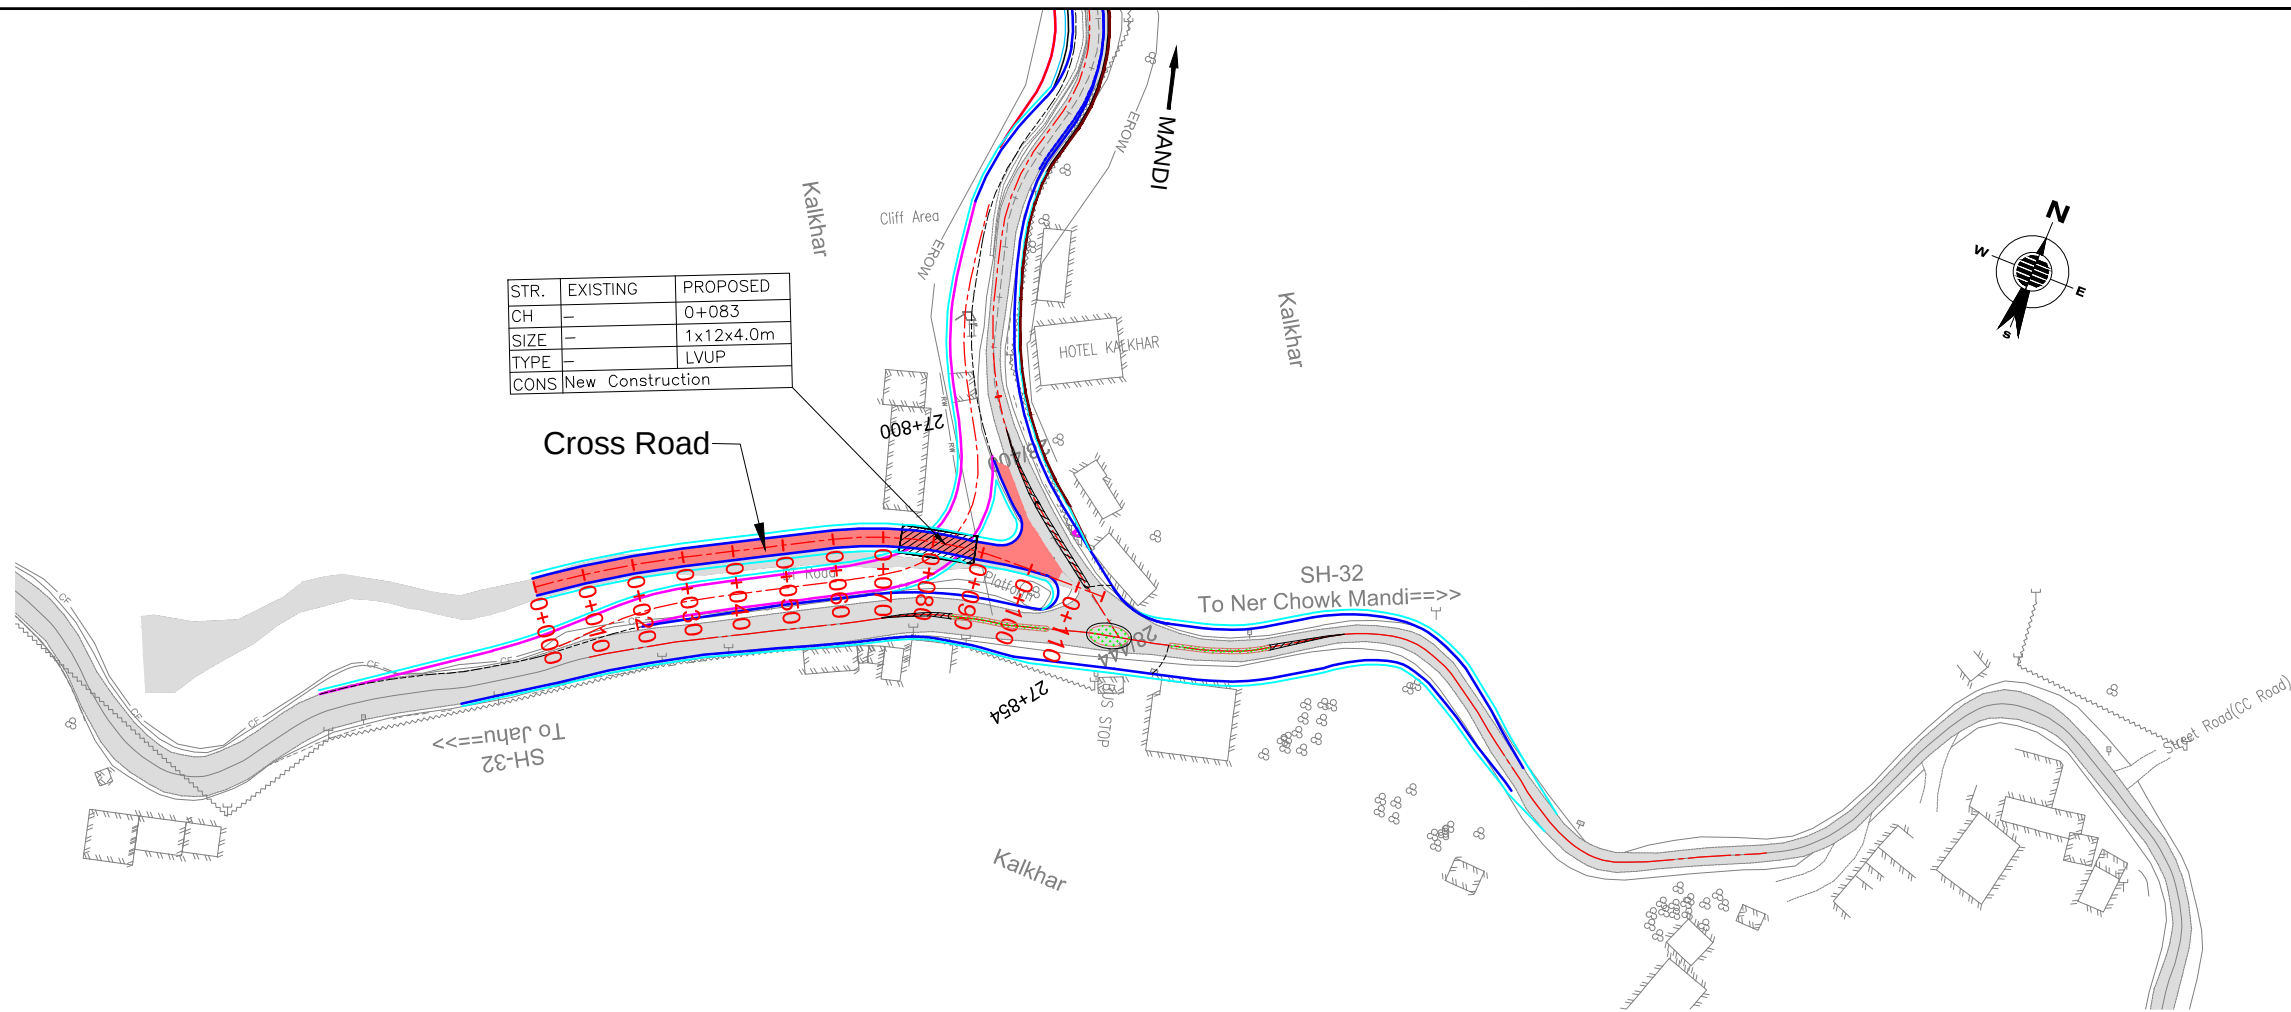

STR.	EXISTING	PROPOSED
CH	-	0+083
SIZE	-	1x12x4.0m
TYPE	-	LVUP
CONS	New Construction	

Cross Road

STR.	EXISTING	PROPOSED
CH	—	0+083
SIZE	—	1x12x4.0m
TYPE	—	LVUP
CONS	New Construction	
INVERT	LEVEL : —	

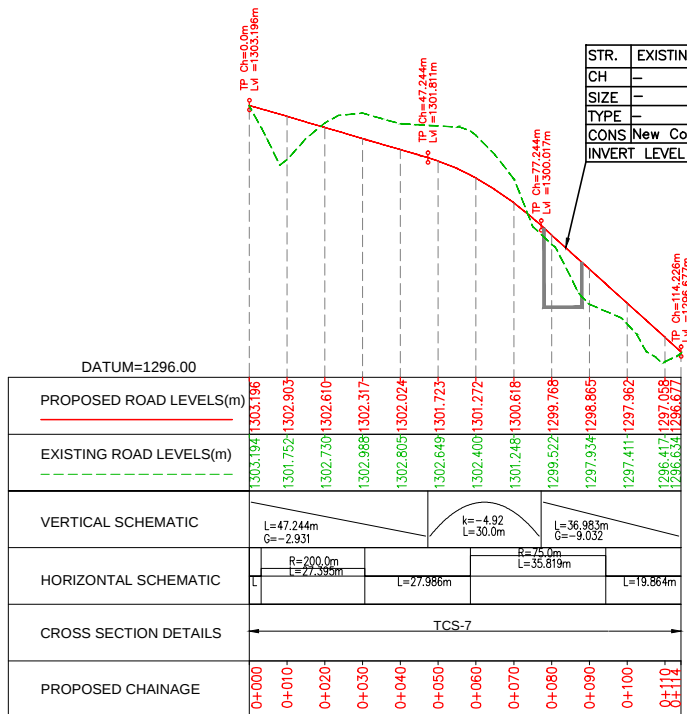

TENDER PURPOSE ONLY

REV	DATE	DESCRIPTION	DESIGNED	DRAWN	CHECKED	APPROVED

CLIENT:

 HIMACHAL PRADESH ROAD AND OTHER INFRASTRUCTURE DEVELOPMENT CORPORATION LIMITED.


CONSULTANT:

 SATRA SERVICES AND SOLUTIONS PVT LTD.
#1-8-359 to 363, 4th Floor, Centre Point Building, SP Road, Begumpet, Secunderabad, Telangana – 500003, India.
Tel: +91 40 2784 0040, Fax: +91 40 2784 0050, E-mail: info@satragroup.in, Web: www.satragroup.in

PROJECT:



Himachal Pradesh State Roads Transformation Project (HPSRTP)

SCALE:
HOR 1:1500
VER 1:200

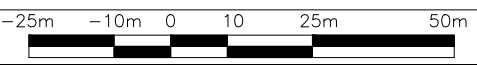

DESIGNED	MADHUBABU
DRAWN	DANIEL
CHECKED	CHANDRA/ASHIK
APPROVED	PRADEEP KAPLA


TITLE : PLAN & PROFILE CROSS ROAD - FROM CH: 0+000 TO CH: 0+114	
DRAWING NO : HP/MAN-KAL/P&P/CR-001	
ROAD NAME : Package-VI: Upgradation of Mandi - Rewalsar - Kalkhar Road in Mandi District From Km 11+000 To Km 27+854	SHEET 01 OF 01

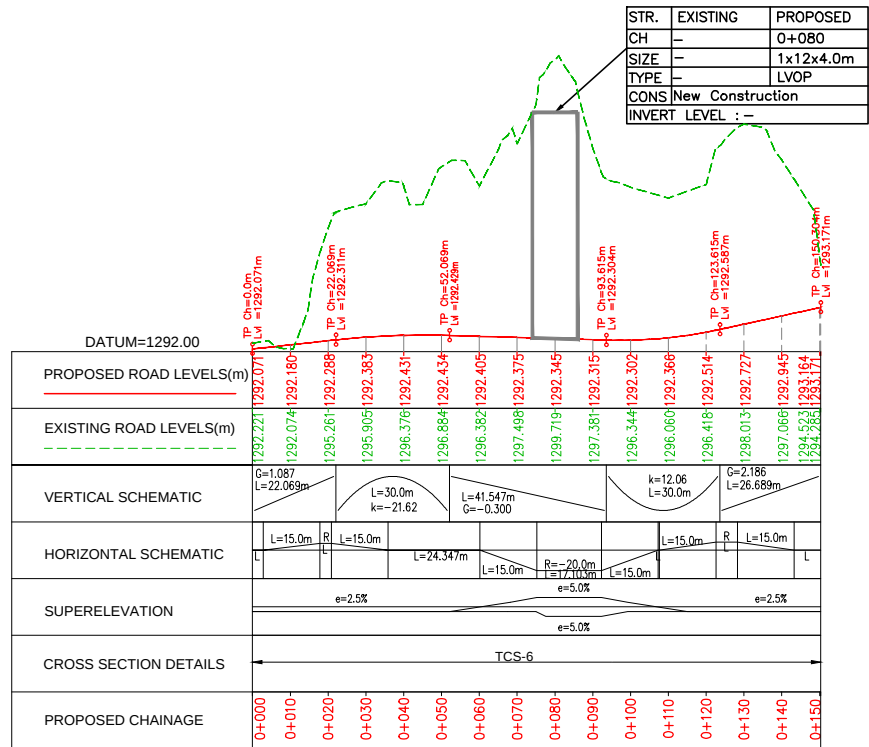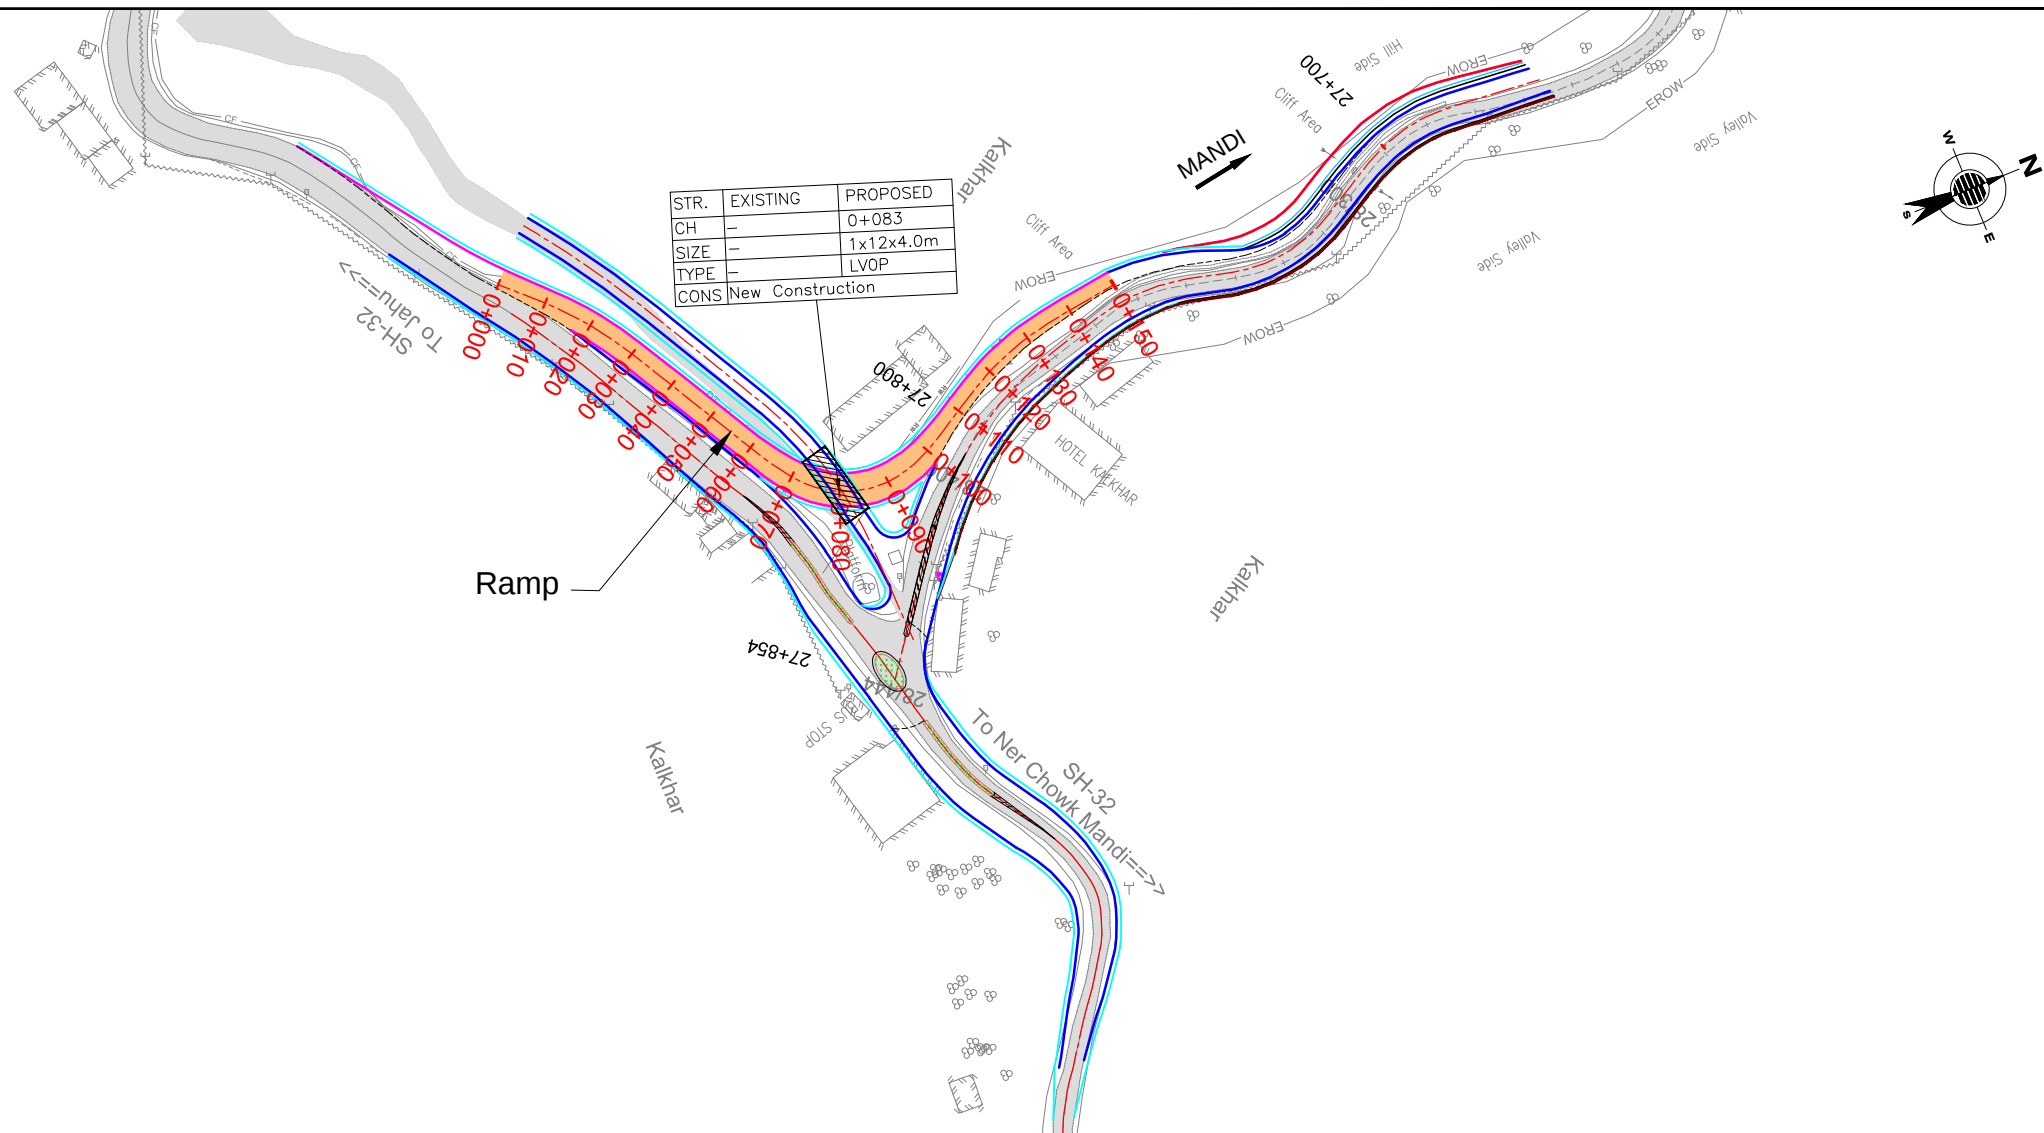

TENDER PURPOSE ONLY

							 HIMACHAL PRADESH ROAD AND OTHER INFRASTRUCTURE DEVELOPMENT CORPORATION LIMITED.	 SATRA SERVICES AND SOLUTIONS PVT LTD. #1-8-359 to 363, 4th Floor, Centre Point Building, SP Road, Begumpet, Secunderabad, Telangana – 500003, India. Tel: +91 40 2784 0040, Fax: +91 40 2784 0050, E-mail: info@satragroup.in, Web: www.satragroup.in	PROJECT: Himachal Pradesh State Roads Transformation Project (HPSRTP) SCALE: HOR 1:1500 VER 1:200 –25m –10m 0 10 25m 50m 	DESIGNED	MADHUBABU	TITLE : PLAN & PROFILE RAMP - FROM CH: 0+000 TO CH: 0+150		
DRAWN	DANIEL	DRAWING NO : HP/MAN-KAL/P&P/RAMP-001												
CHECKED	CHANDRA/ASHIK				ROAD NAME : Package-VI: Upgradation of Mandi - Rewalsar - Kalkhar Road in Mandi District From Km 11+000 To Km 27+854									
APPROVED	PRADEEP KAPLA	SHEET 01 OF 01												
REV	DATE				DESCRIPTION	DESIGNED	DRAWN	CHECKED	APPROVED					

MAJOR JUNCTION PLAN

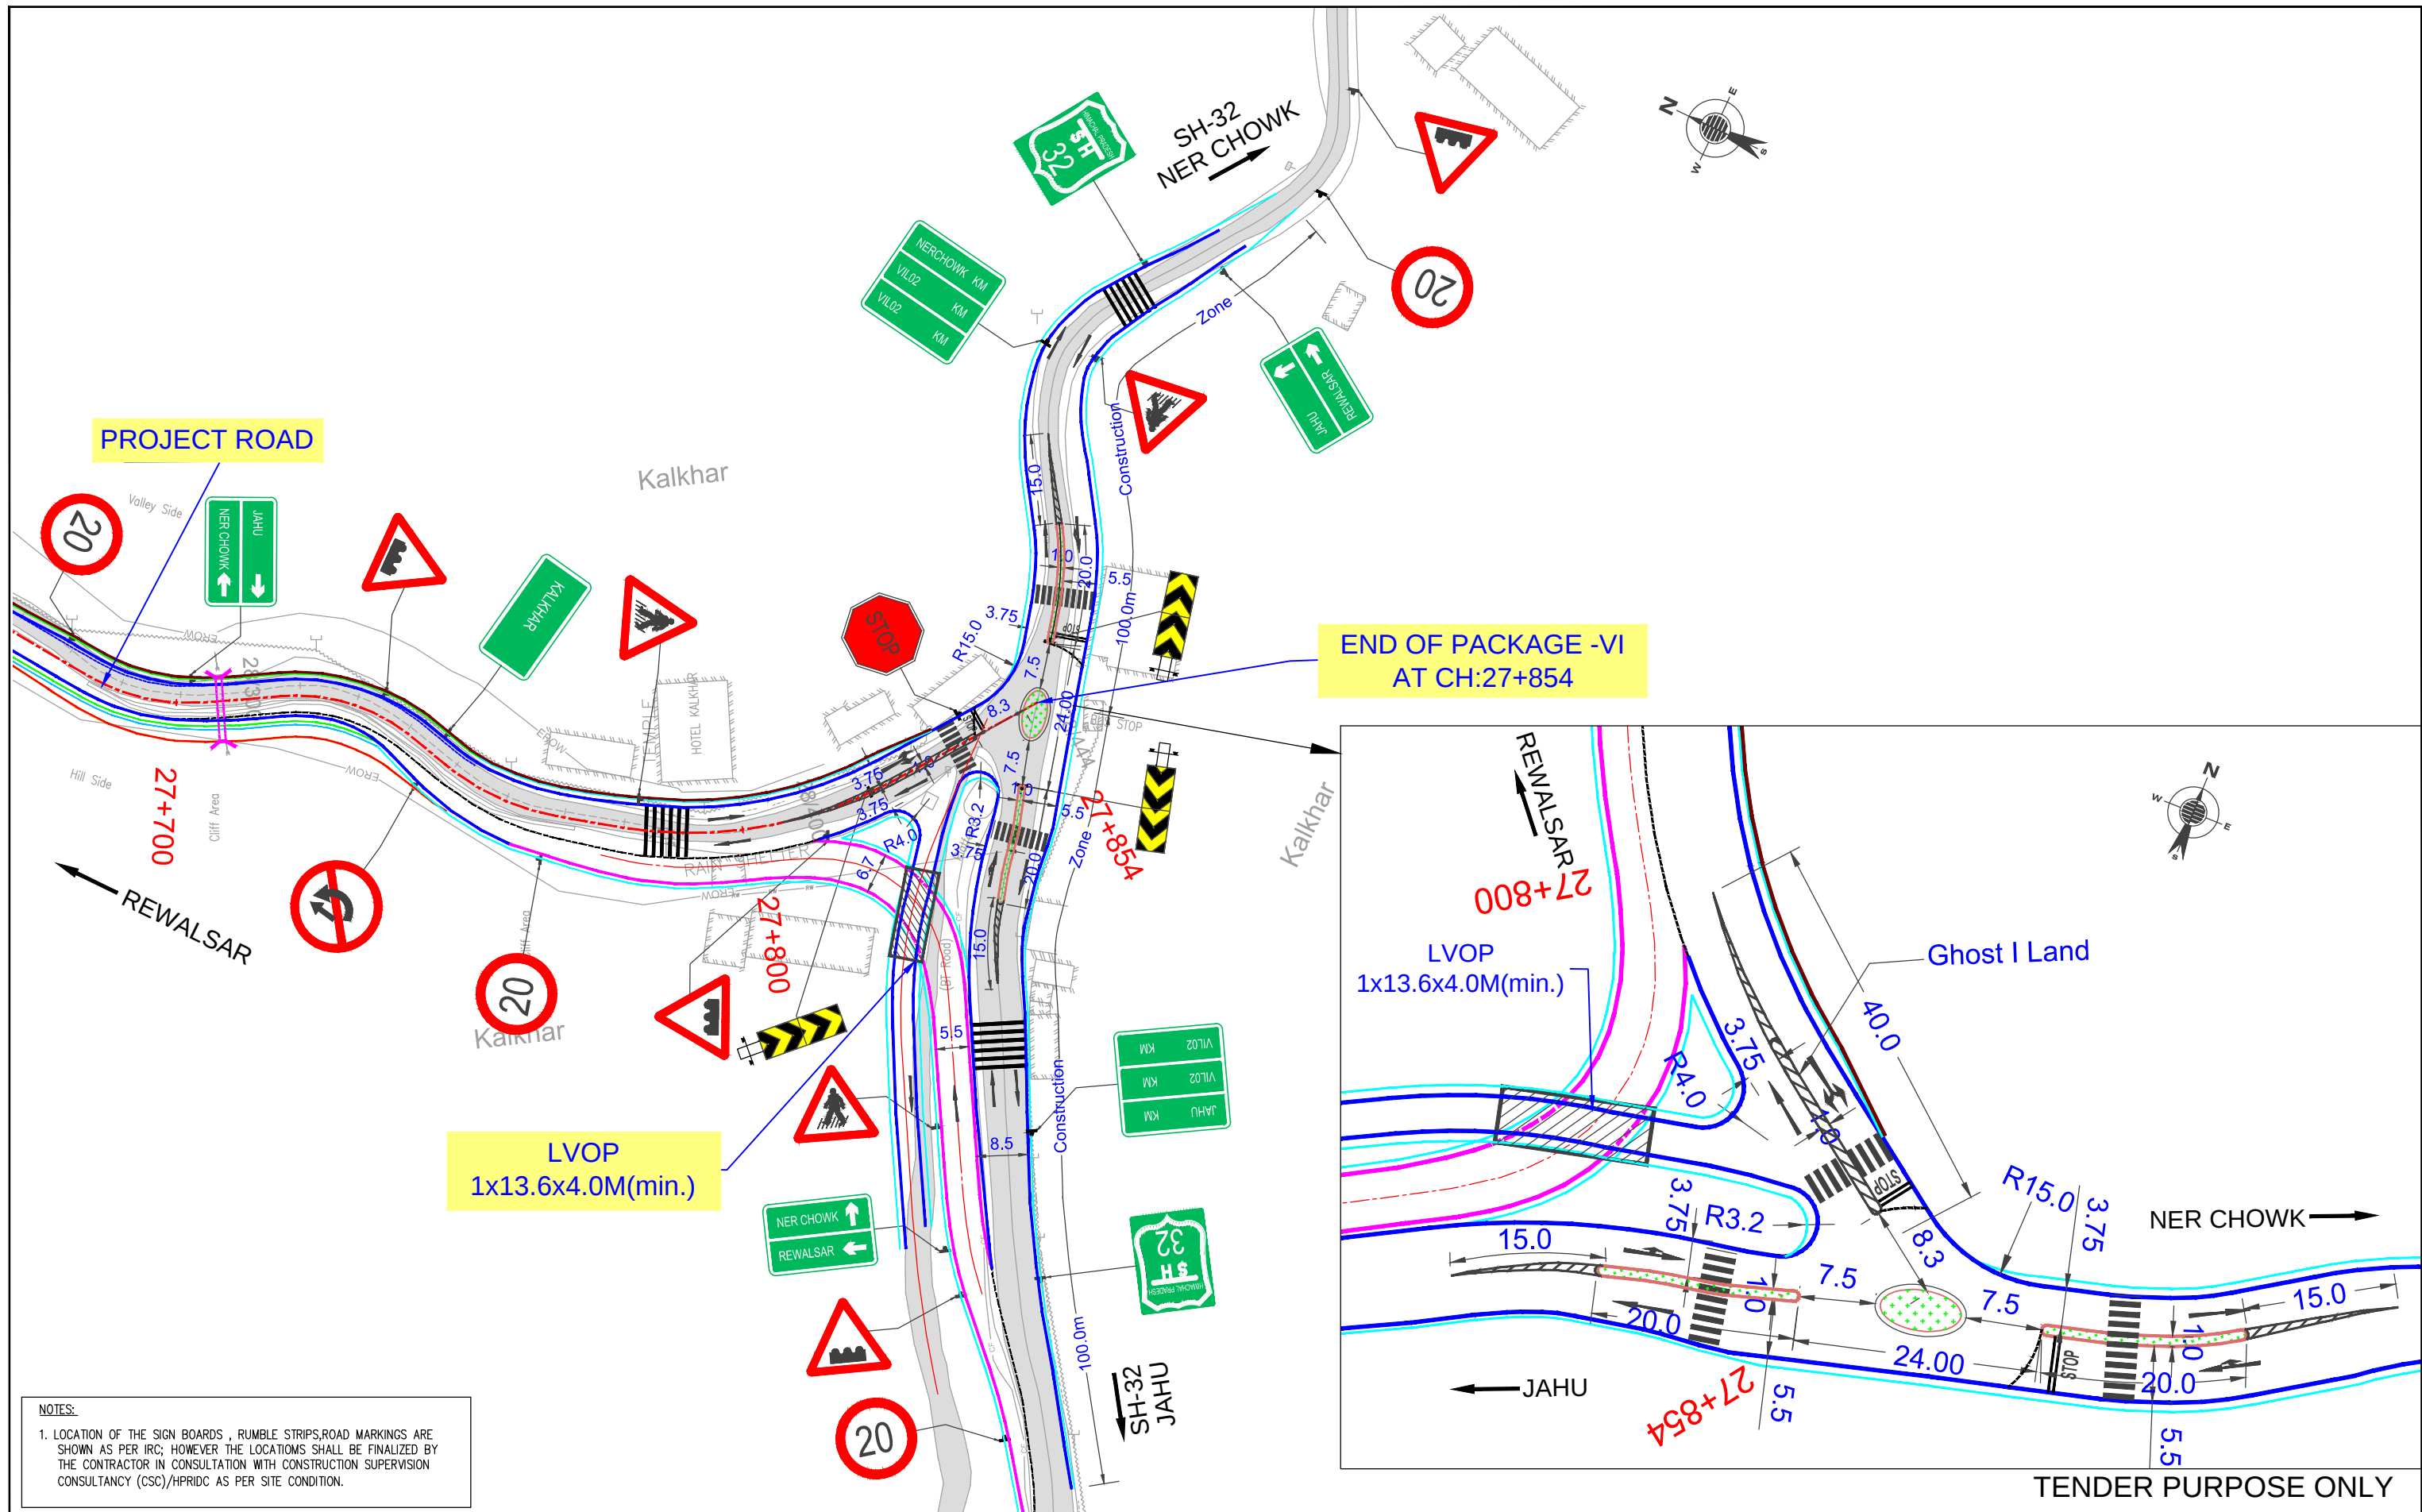

					CLIENT:		CONSULTANT:		PROJECT:		DESIGNED: MADHUK		TITLE : MAJOR JUNCTION AT CH: 27+854	
					 HIMACHAL PRADESH ROAD AND OTHER INFRASTRUCTURE DEVELOPMENT CORPORATION LIMITED.		 SATRA SERVICES AND SOLUTIONS PVT LTD.		Himachal Pradesh State Roads Transformation Project (HPSRTP)		DRAWN: DANIEL		DRAWING NO : HP/MAN-KAL/MJUN-001	
							#1-8-359 to 363, 4th Floor, Centre Point Building, SP Road, Begumpet, Secunderabad, Telangana - 500003, India. Tel: +91 40 2784 0040, Fax: +91 40 2784 0050, E-mail: info@satragroup.in, Web: www.satragroup.in				CHECKED: CS/AH		ROAD NAME : Package-VI: Upgradation of Mandi - Rewalsar - Kalkhar Road in Mandi District From Km 11+000 To Km 27+854	
REV DATE DESCRIPTION DESIGNED DRAWN CHECKED APPROVED									SCALE: HOR 1:1000		APPROVED: PRADEEP KAPLA			
														